


PŘÍZEMÍ.

ZAHRADNÍ ÚPRAVA

BETONOVANÝ VJEZD

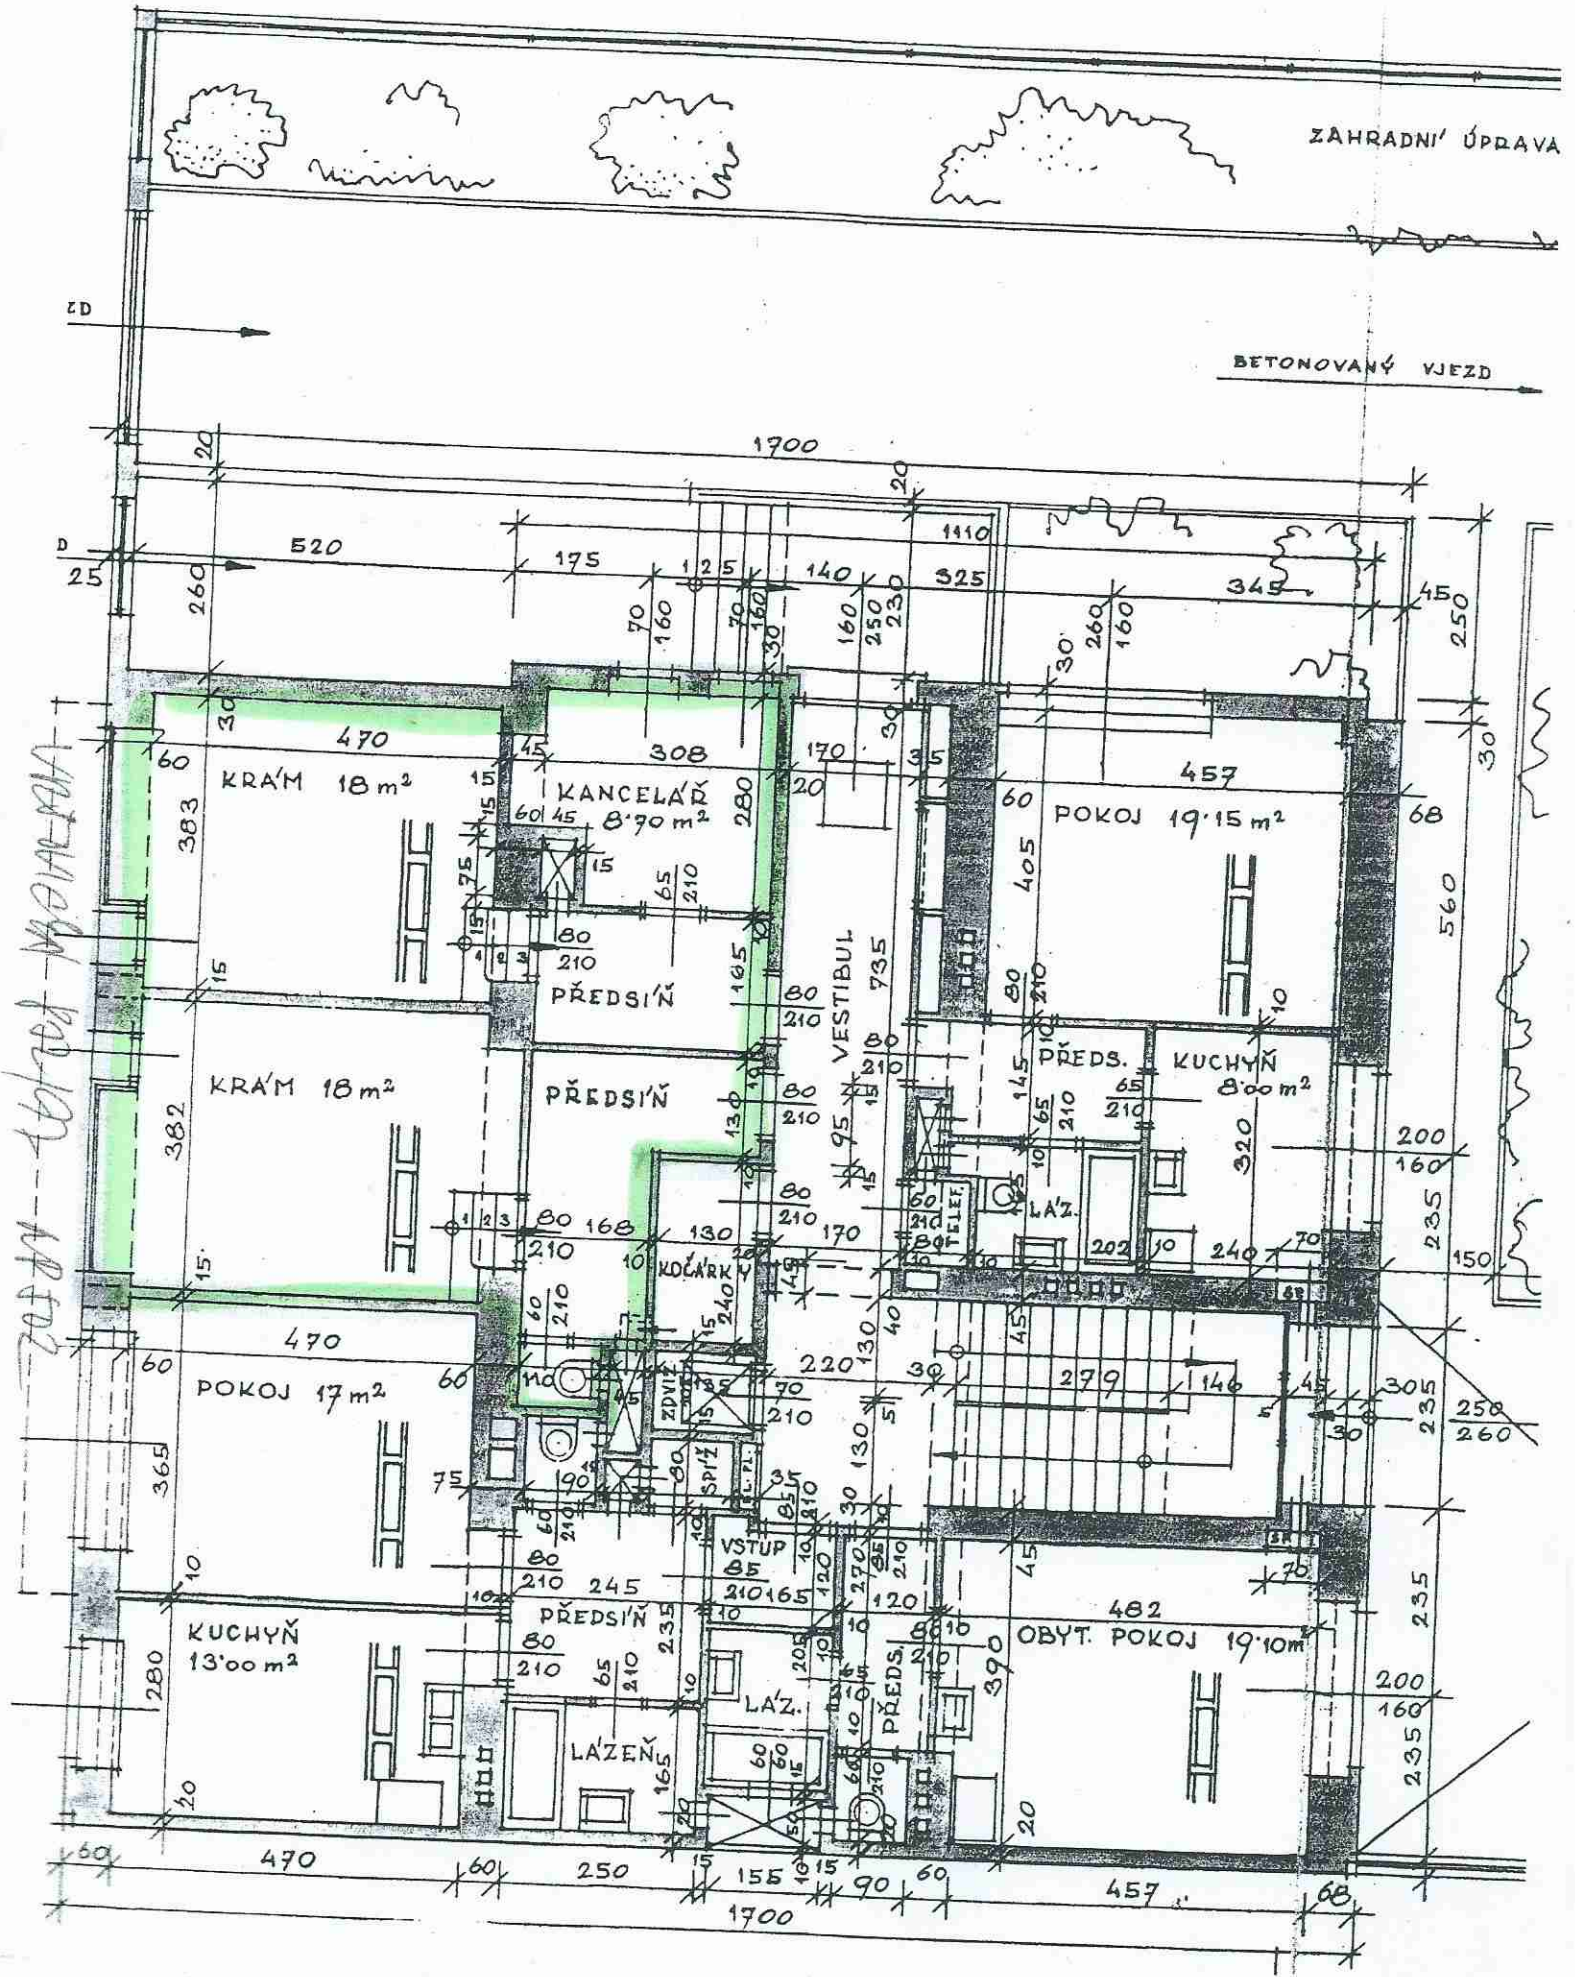

4601-4602-4603-4999-5000