


VOB-22 LA
kam. dl. 10/10
295

VOB 22 LA kam. dlaždi
12,65

35m²
PŘEDS

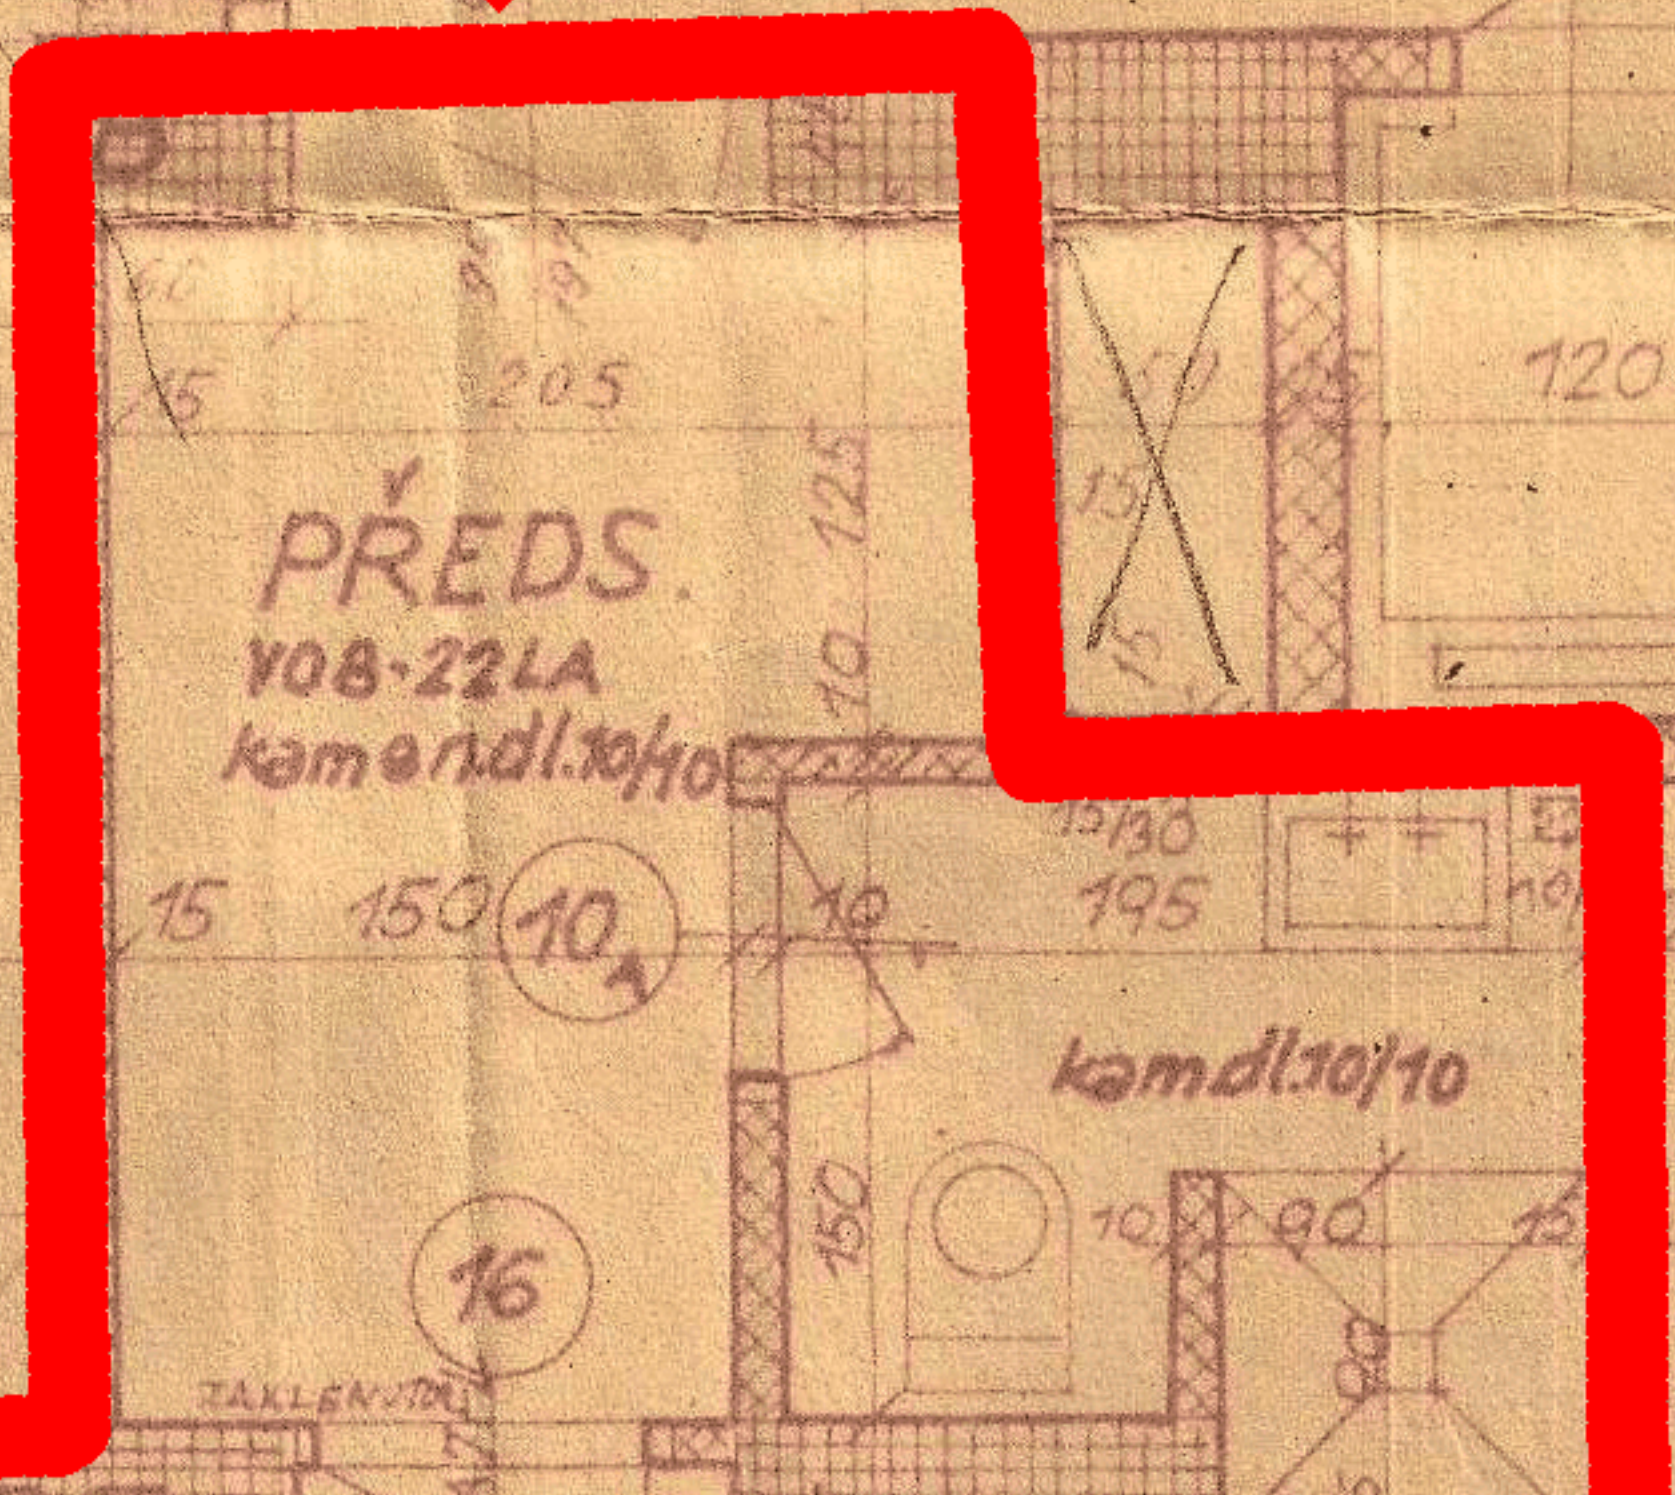

HALLA

PŘEDS.

VOB-22 LA
kam. dl. 10/10

vlýsky do asfaltu

POKOJ
vlýsky do asfaltu
19,40m²

altu

vlýsk

15

360

15

15/20

15/20

15

BR

DD