


PŘEDSÍŇ

VLYSKY DO ASF - 11,00

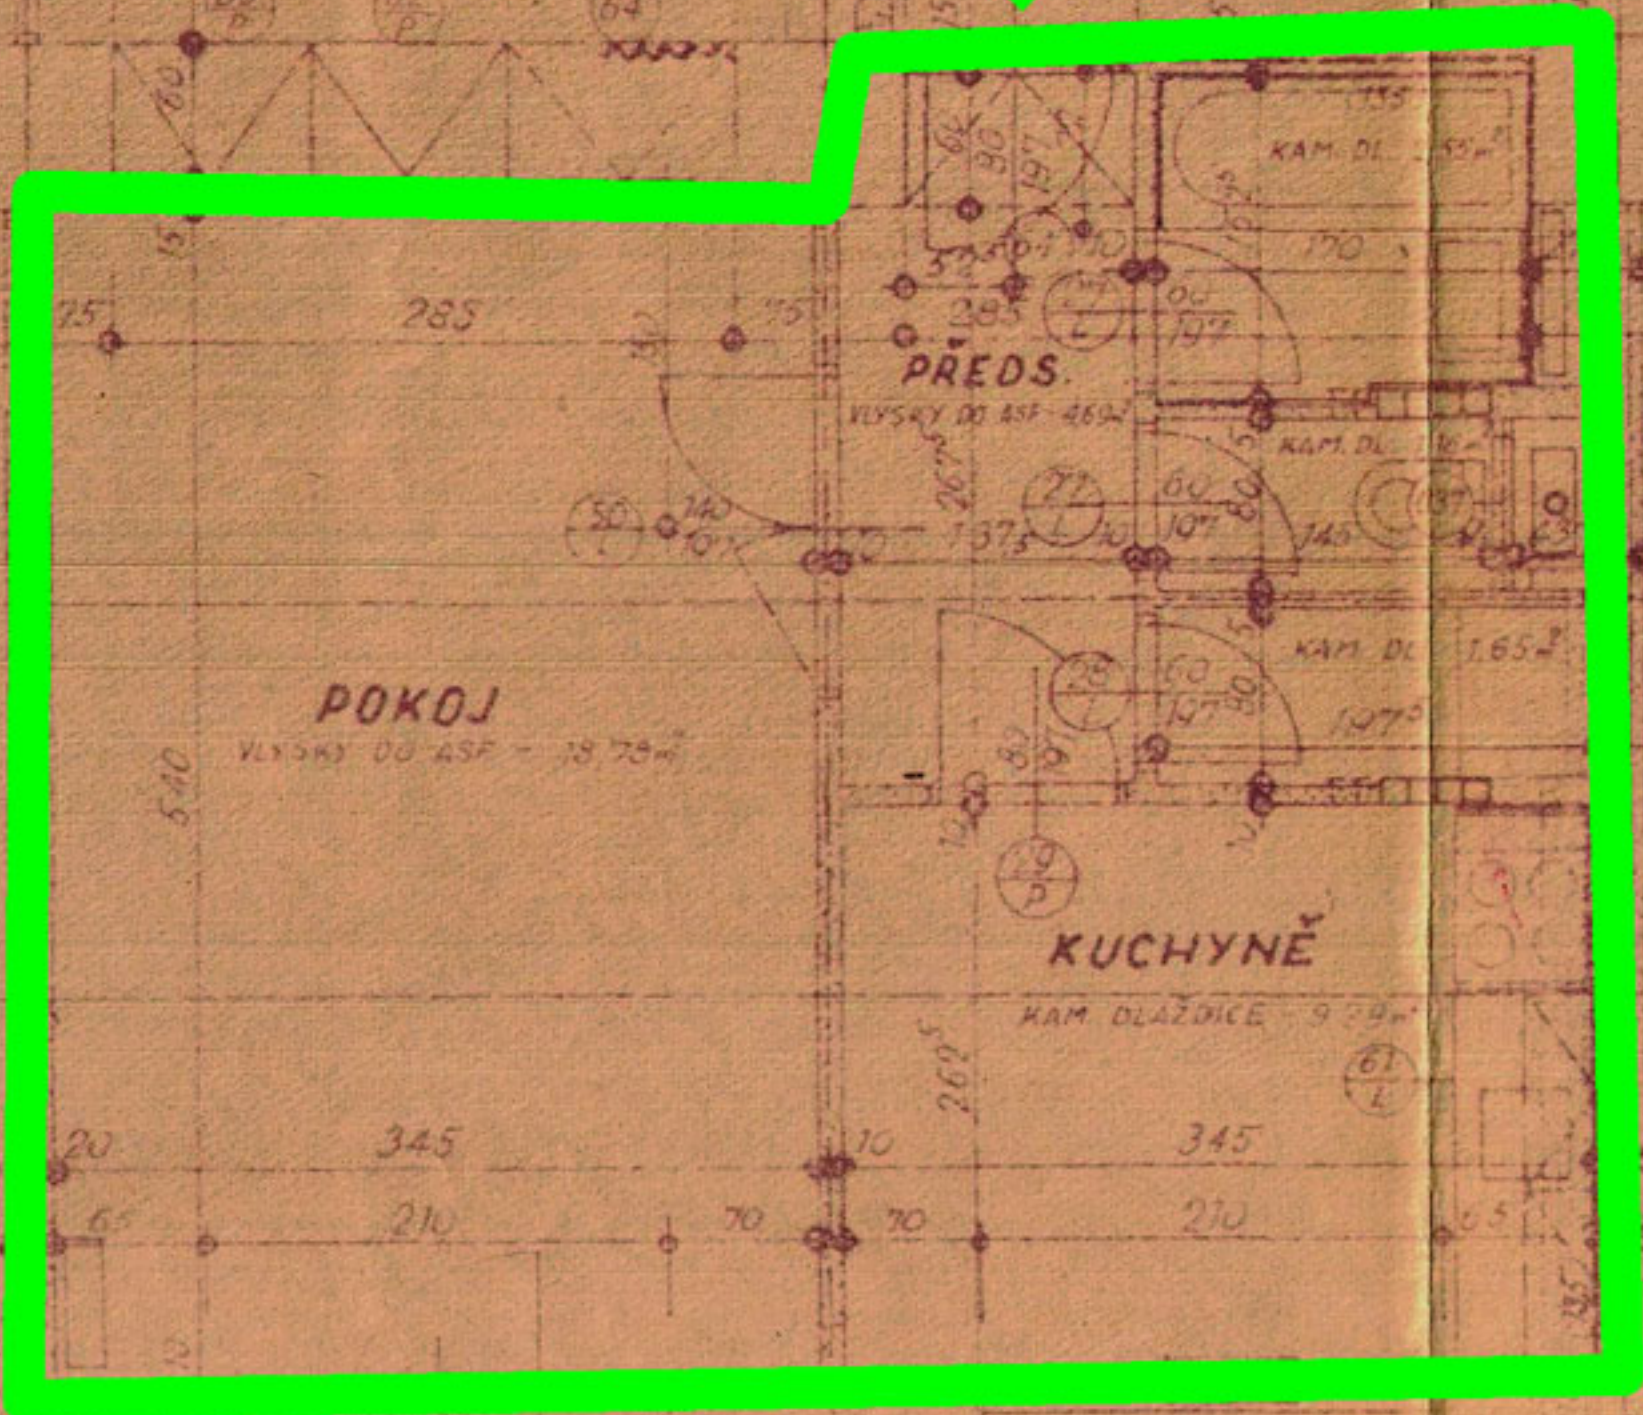

POKOJ

VLYSKY DO ASF - 18,24m

POKOJ

VLYSKY DO ASF - 18,78m

PŘEDSÍŇ

VLYSKY DO ASF - 4,65m

KUCHYNĚ

KAM. DLÁŽDICE 9,39m

KAM. DL. 1,59m²

KAM. DL. 1,65m²

KAM. DL. 1,65m²

5.10

2.85

2.60

3.45

3.45

2.10

2.10

3.5

7.0

2.0

0.5