


podzemi

Z roku 1944

pláň

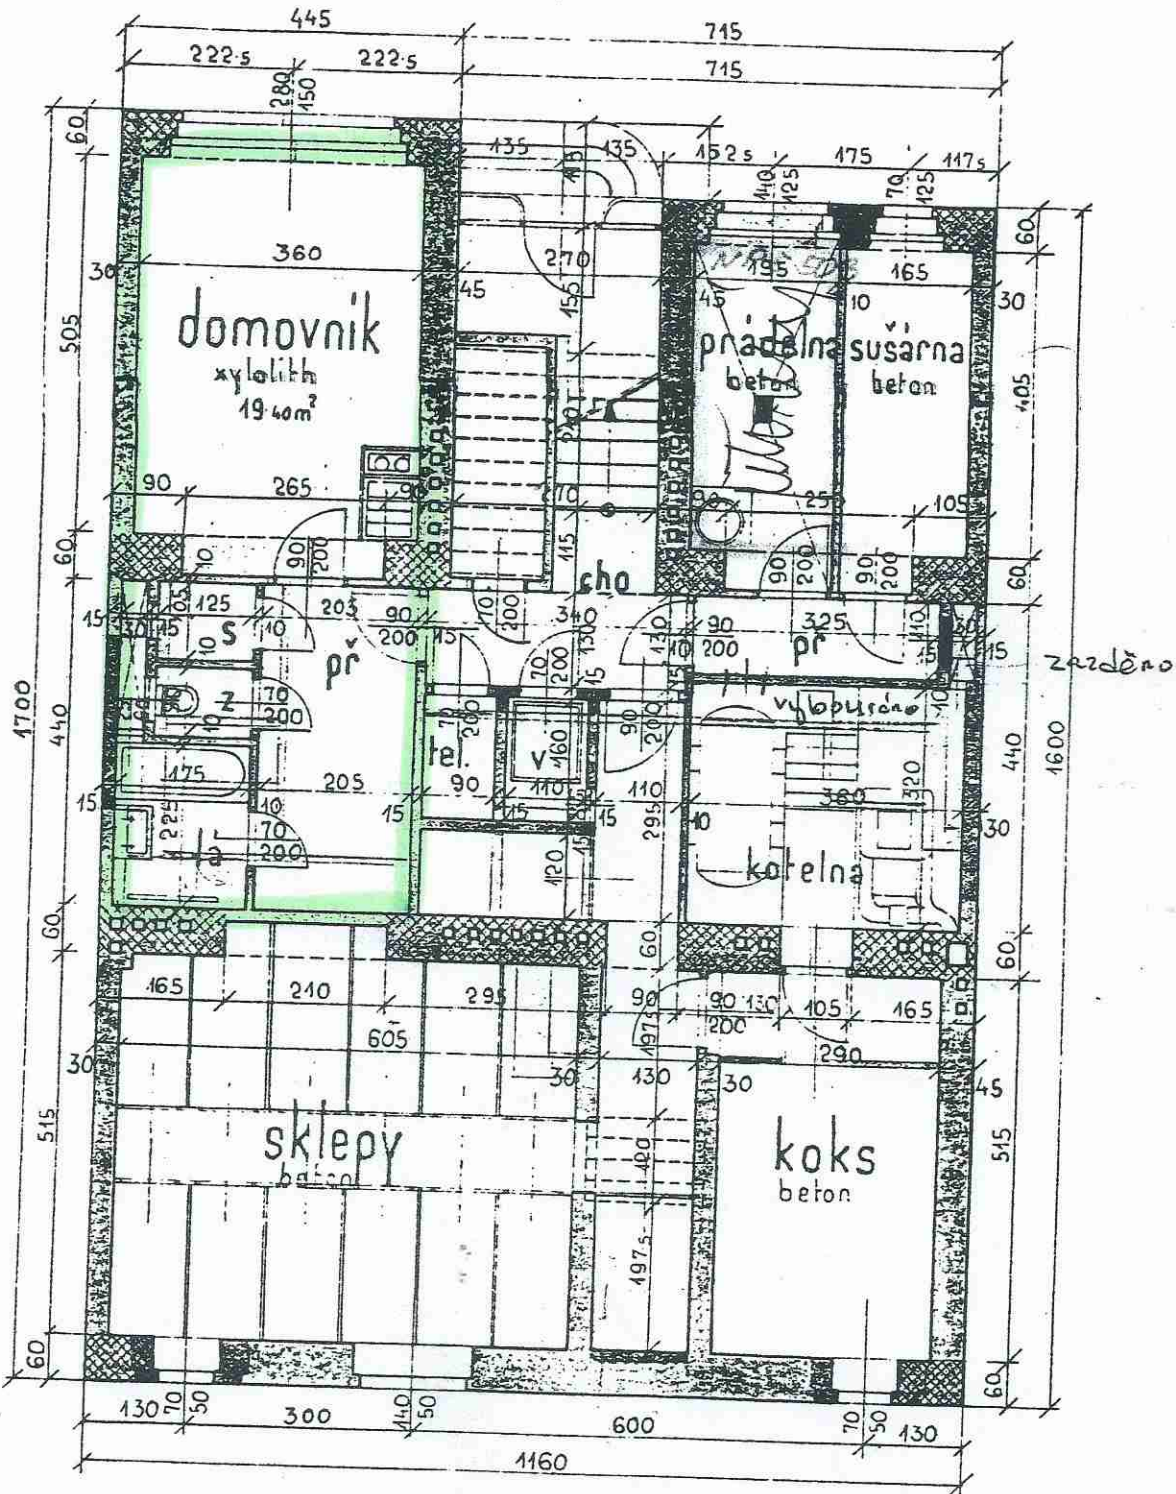

*Handwritten signature*

VAR PRTSSA 1600/15

NP 507