


# Příloha č.1 k Prohlášení vlastníka domu č.p.1039

ČÍSLO POPISNÉ: 1039  
ULICE: RUSKÁ  
KAT.ÚZEMÍ: VRŠOVICE  
OBEC: PRAHA 10

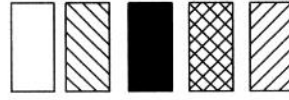


- BYTOVÉ JEDNOTKY

- SPOLEČNÉ PROSTORY

- BEZPODLAHOVÉ PLOCHY

- NEBYTOVÝ PROSTOR

- BALKONY, TERASY, SKLEPY

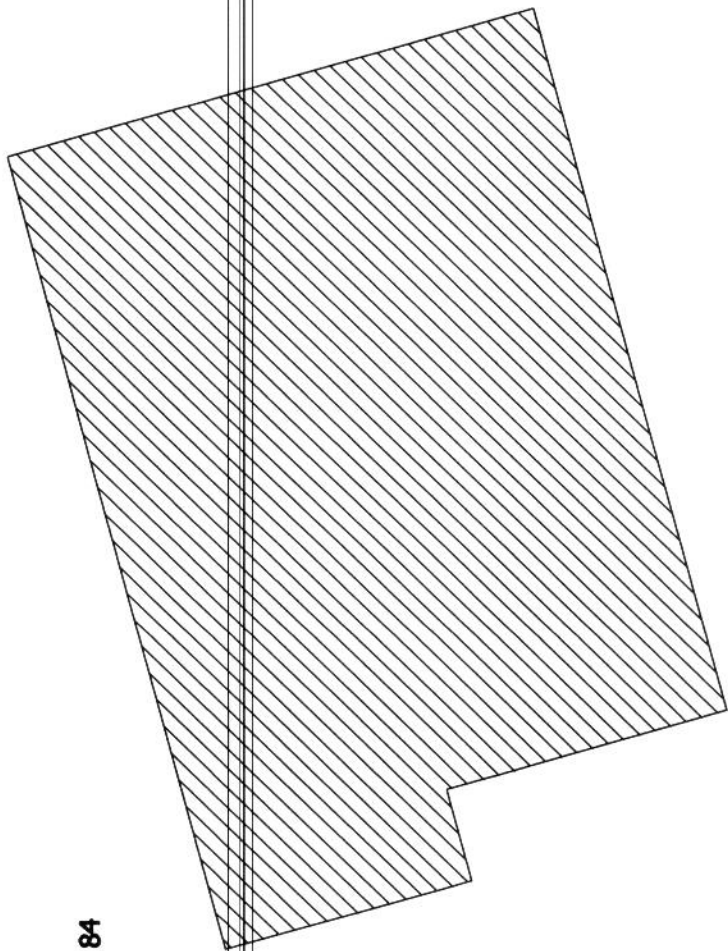

2.P.P  
Ruská 84

1.P.P  
Ruská 84


1039/03  
42,60 m<sup>2</sup>

1039/02  
44,50 m<sup>2</sup>


1039/01  
25,00 m<sup>2</sup>

1039/39  
44,20 m<sup>2</sup>

sklep č.1

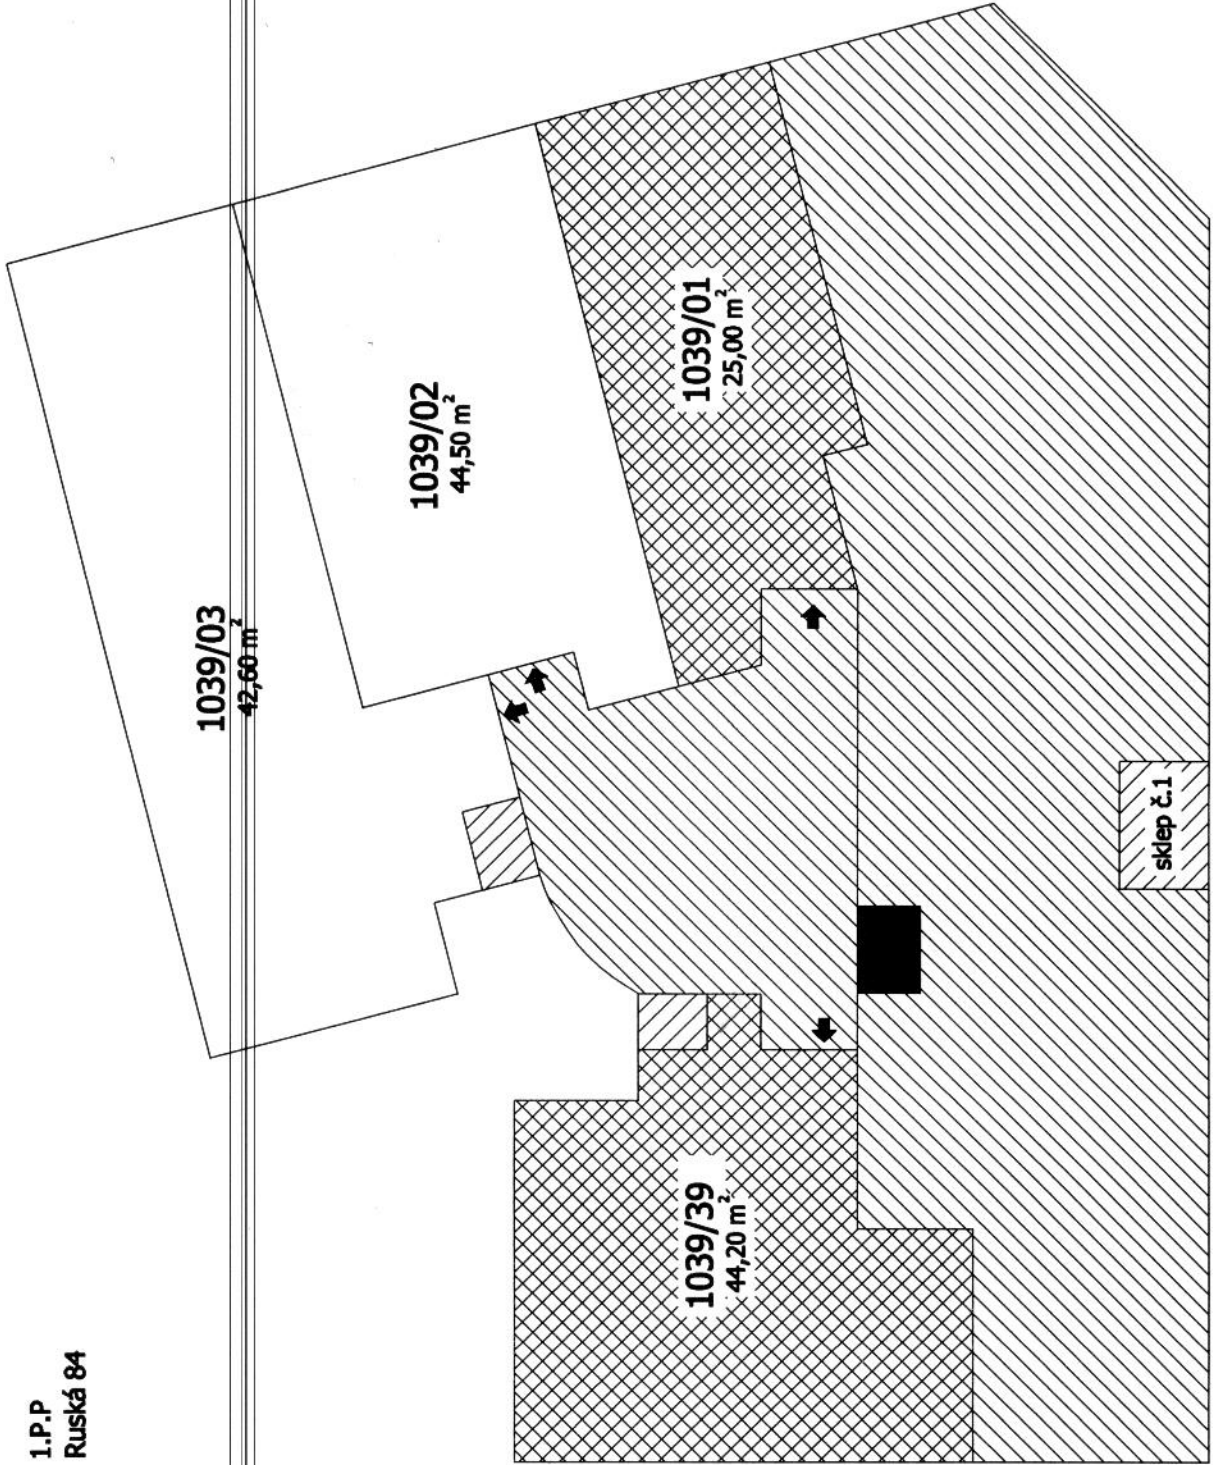

1.N.P  
Ruská 84

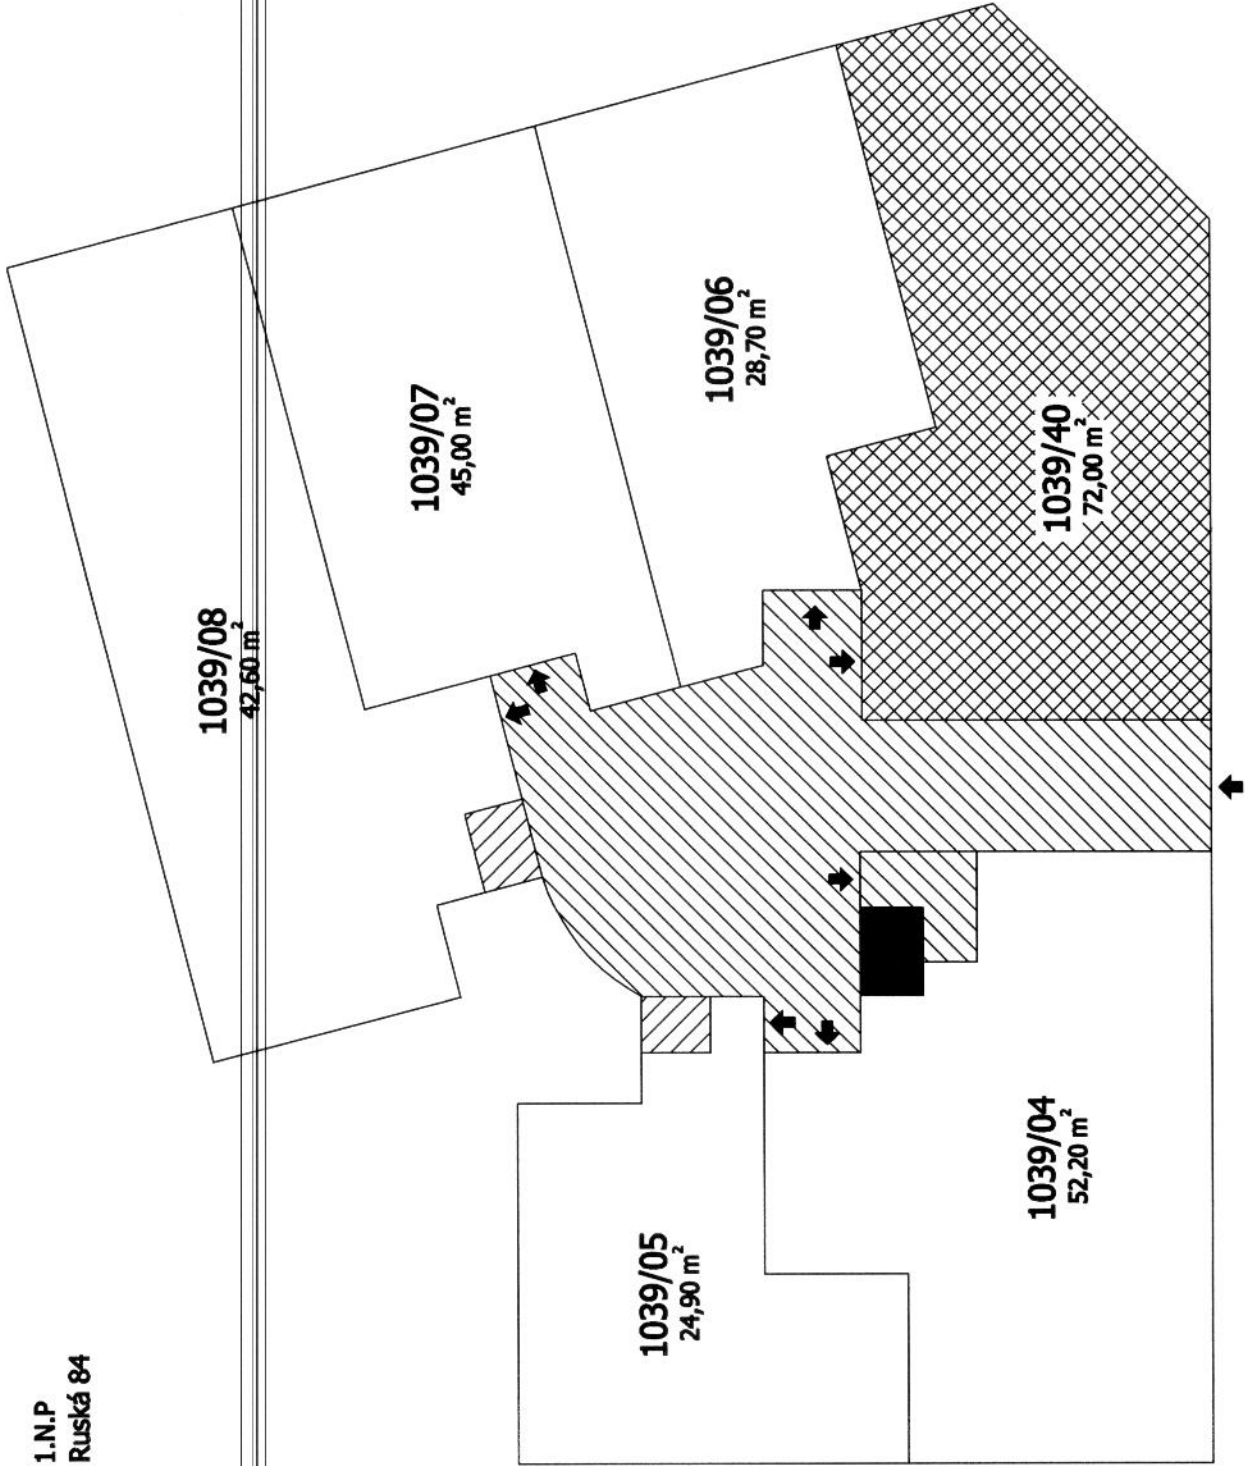

2.N.P.  
Ruská 84

1039/15  
43,50 m<sup>2</sup>

1039/14  
45,90 m<sup>2</sup>


1039/13  
43,40 m<sup>2</sup>

1039/12  
49,40 m<sup>2</sup>

1039/11  
42,90 m<sup>2</sup>

1039/09  
25,40 m<sup>2</sup>

1039/10  
49,90 m<sup>2</sup>

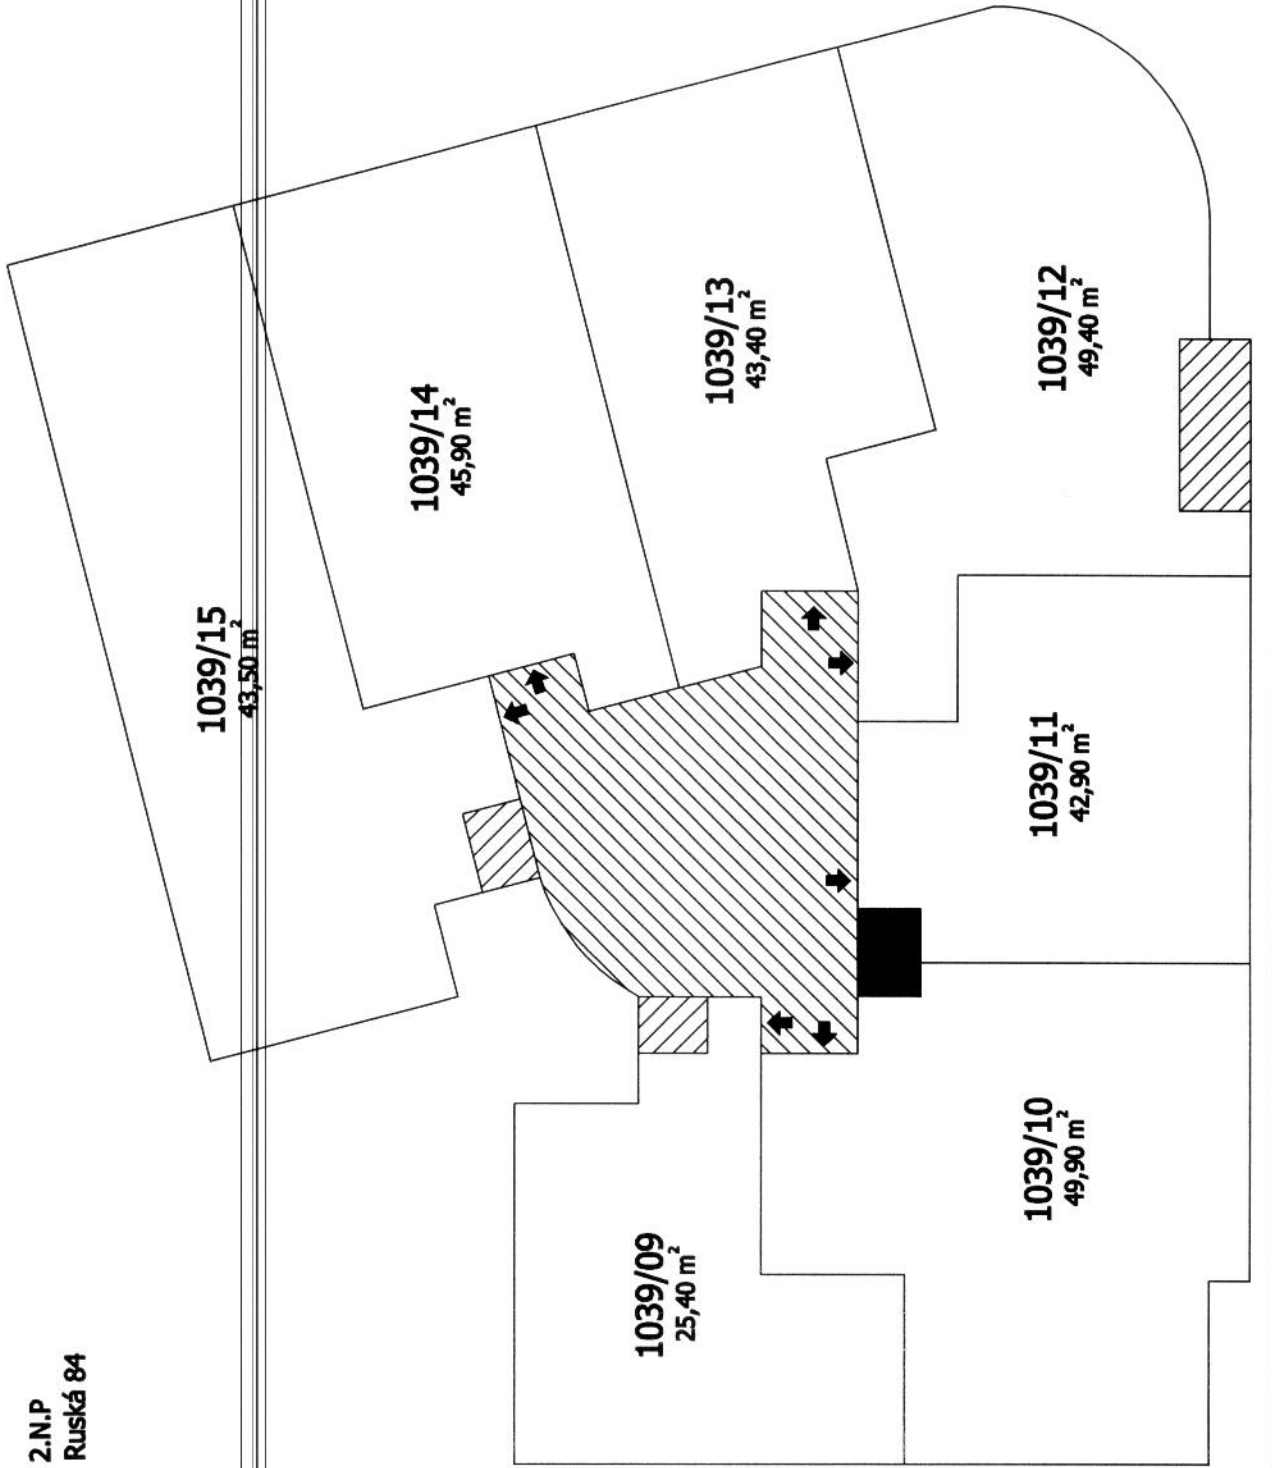

3.N.P  
Ruská 84

1039/22  
43,50 m<sup>2</sup>

1039/21  
45,90 m<sup>2</sup>


1039/20  
43,40 m<sup>2</sup>

1039/19  
49,40 m<sup>2</sup>

1039/18  
42,90 m<sup>2</sup>

1039/16  
25,40 m<sup>2</sup>

1039/17  
49,90 m<sup>2</sup>

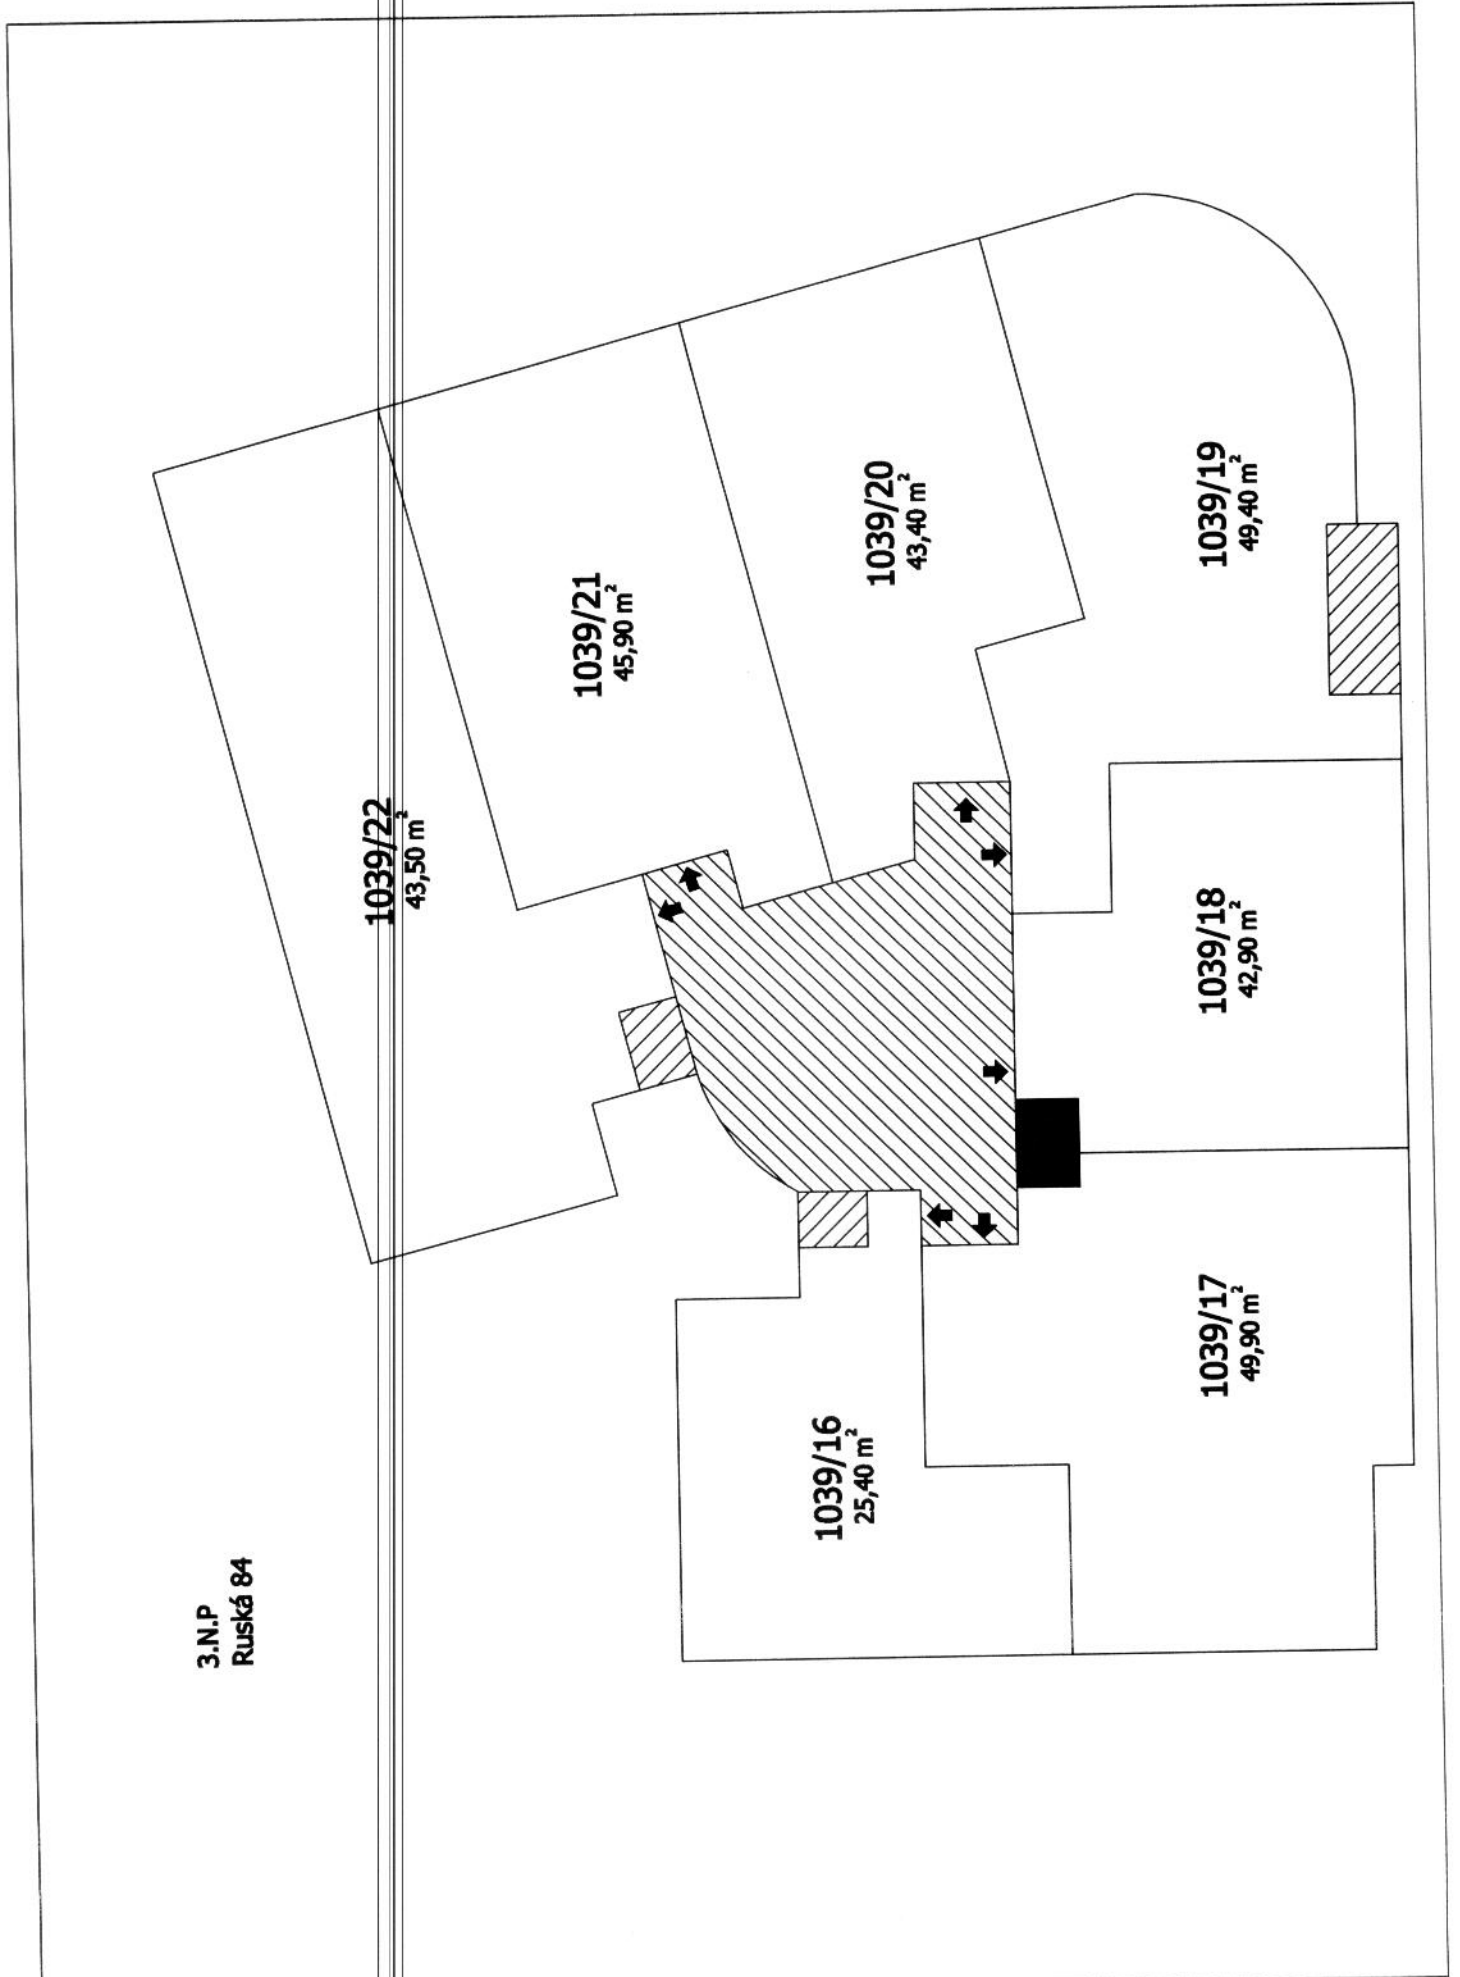

4.N.P.  
Ruská 84

1039/29  
44,50 m<sup>2</sup>

1039/28  
46,80 m<sup>2</sup>


1039/23  
26,00 m<sup>2</sup>

1039/27  
44,30 m<sup>2</sup>

1039/24  
50,60 m<sup>2</sup>

1039/25  
43,10 m<sup>2</sup>

1039/26  
50,50 m<sup>2</sup>

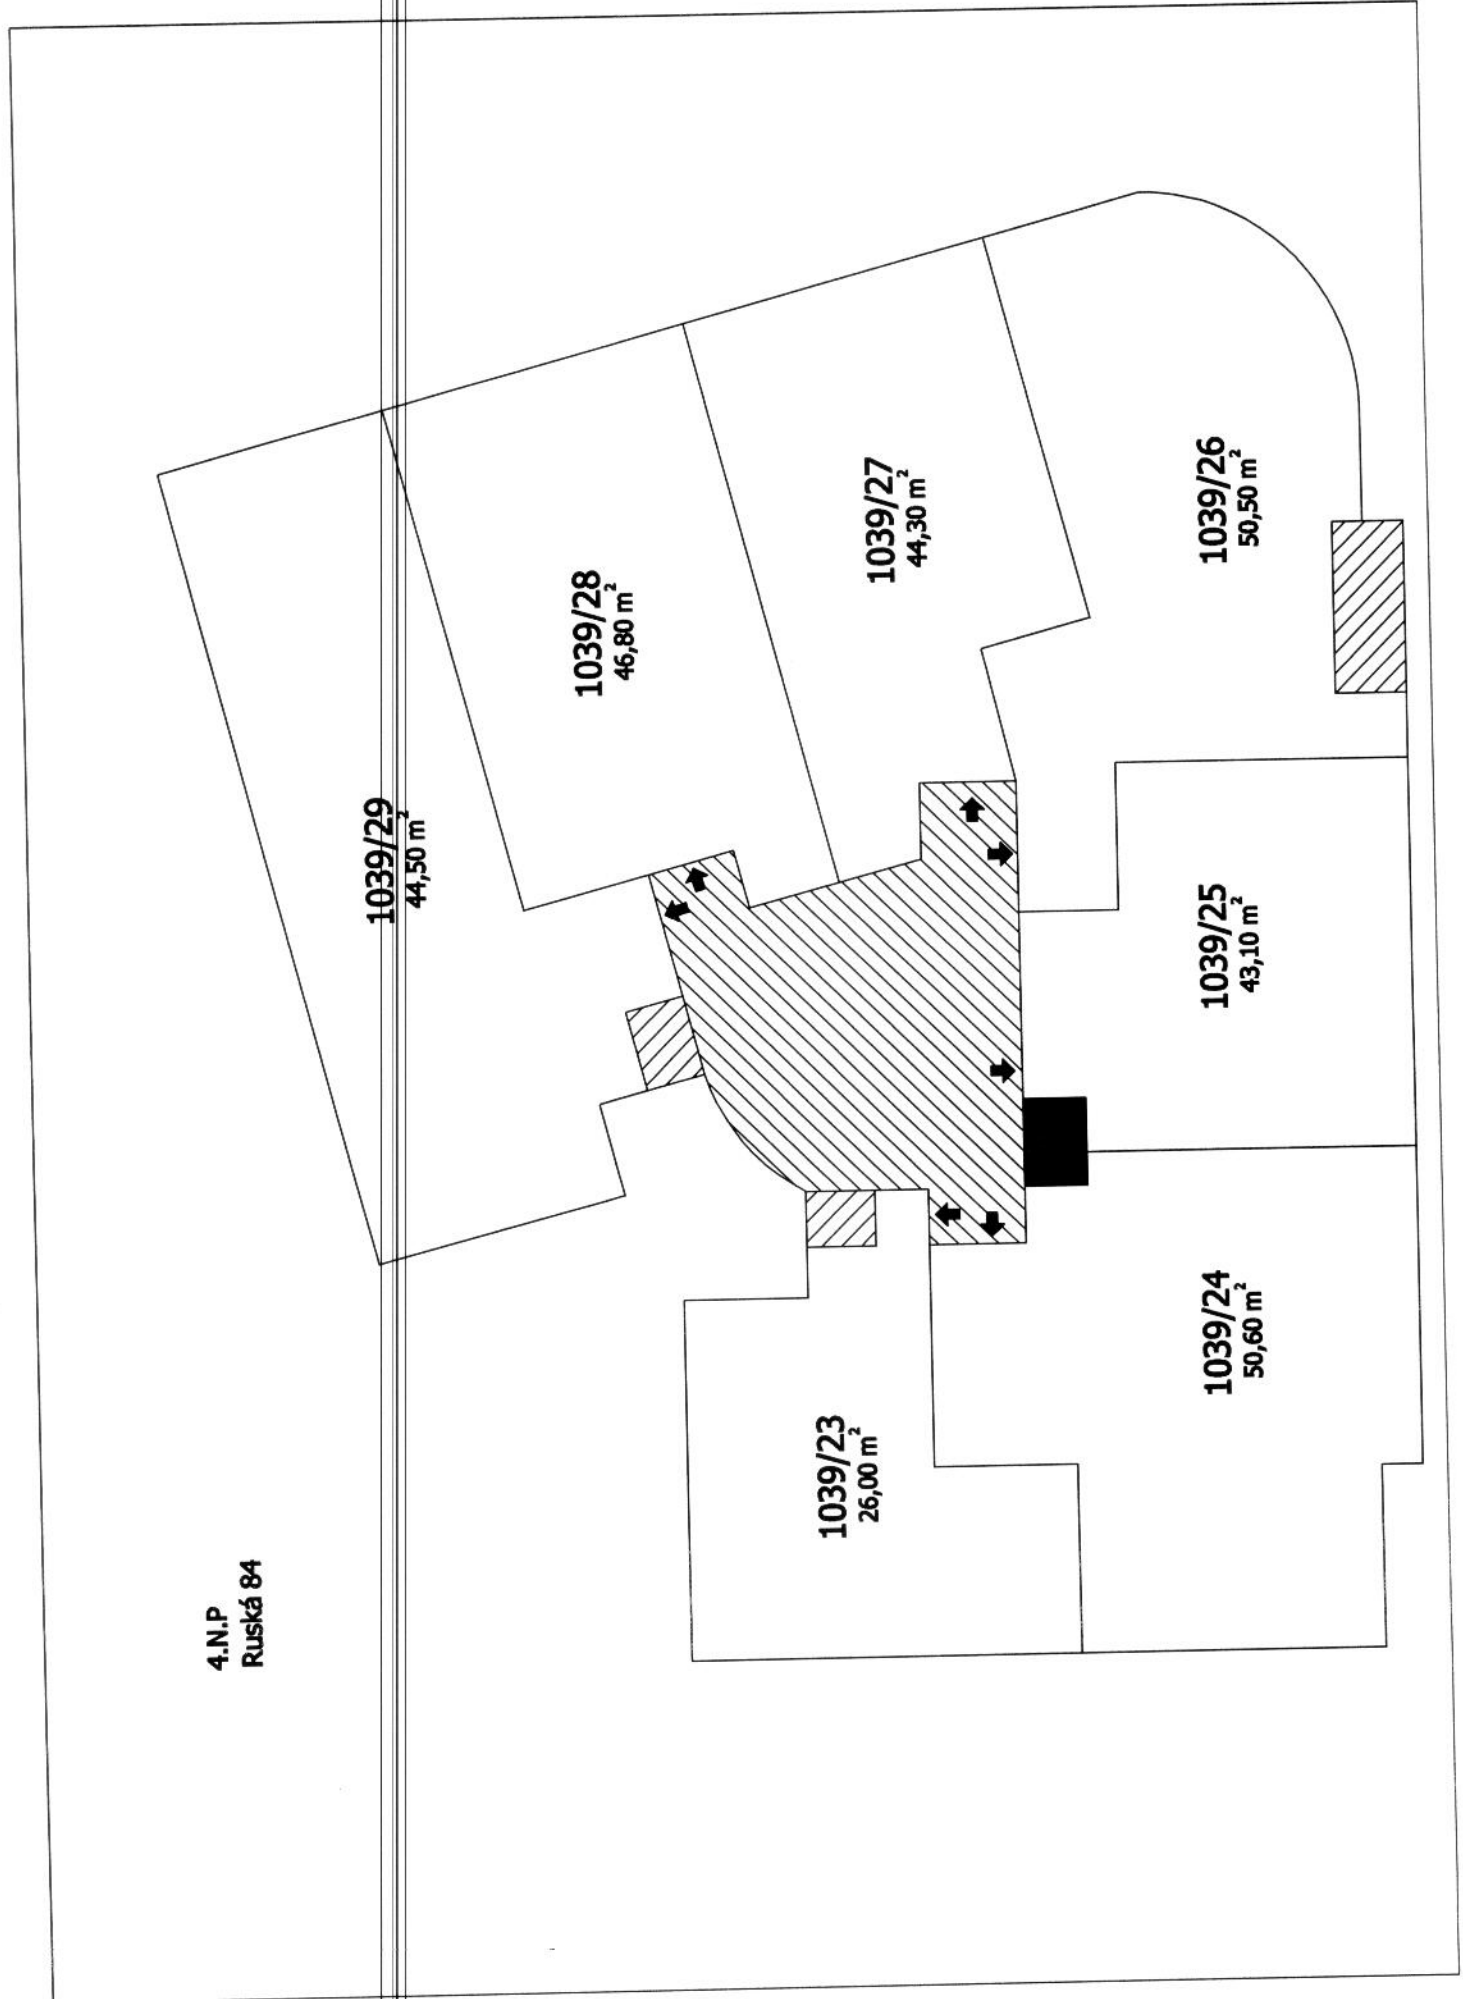

5.N.P.  
Ruská 84

1039/36  
44,50 m<sup>2</sup>

1039/35  
46,80 m<sup>2</sup>


1039/30  
26,00 m<sup>2</sup>

1039/34  
44,30 m<sup>2</sup>

1039/31  
93,60 m<sup>2</sup>

1039/32  
43,10 m<sup>2</sup>

1039/33  
50,50 m<sup>2</sup>

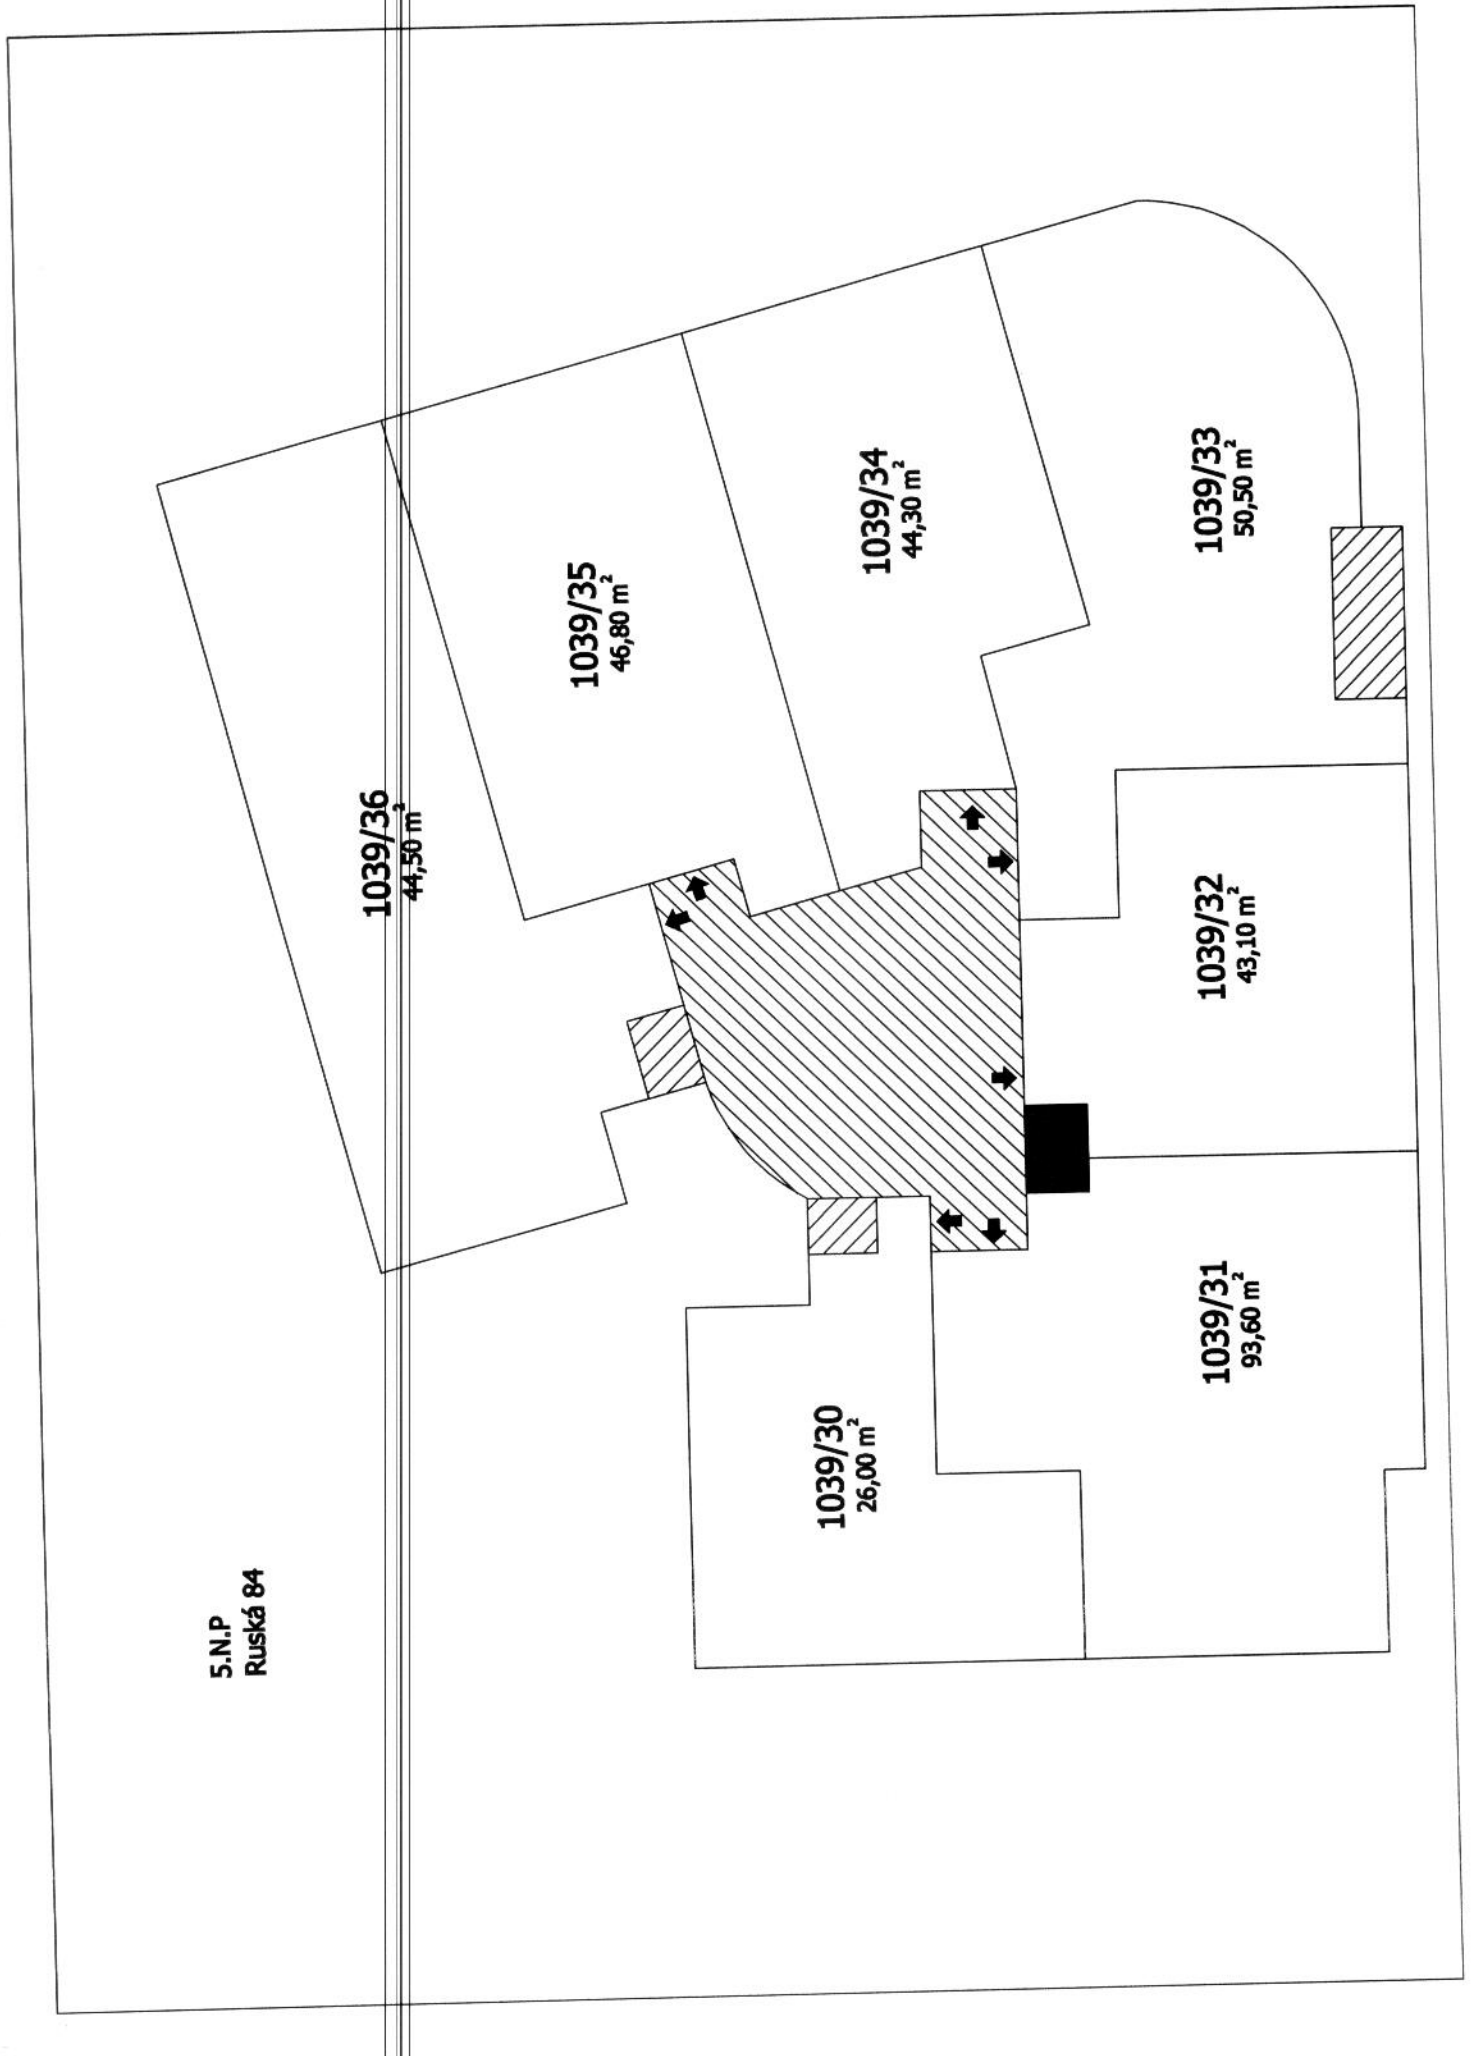



6.N.P  
Ruská 84

