


Handwritten text at the top left, possibly a title or address, including the word "Městský".

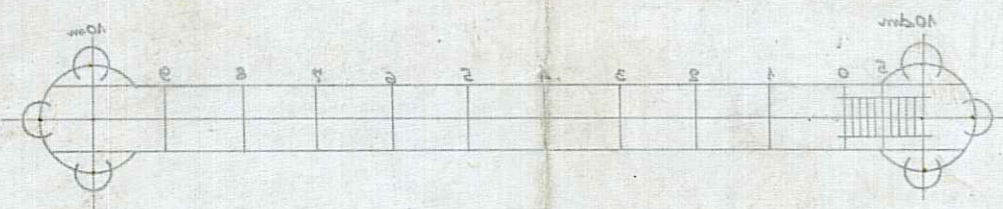








Z kameřo při kaměri
stavěni dne 29. září 1905.

Handwritten signatures and names, including "Fr. Jirka" and "M. V. V.", likely identifying the architect or owner.

Handwritten text: "gubernijní p. Tolstoj" and other illegible notes.

Official text from the city office: "Městský úřad", "dne 12. října", "Kancelář:", and a signature. It appears to be a permit or approval document.

N/422

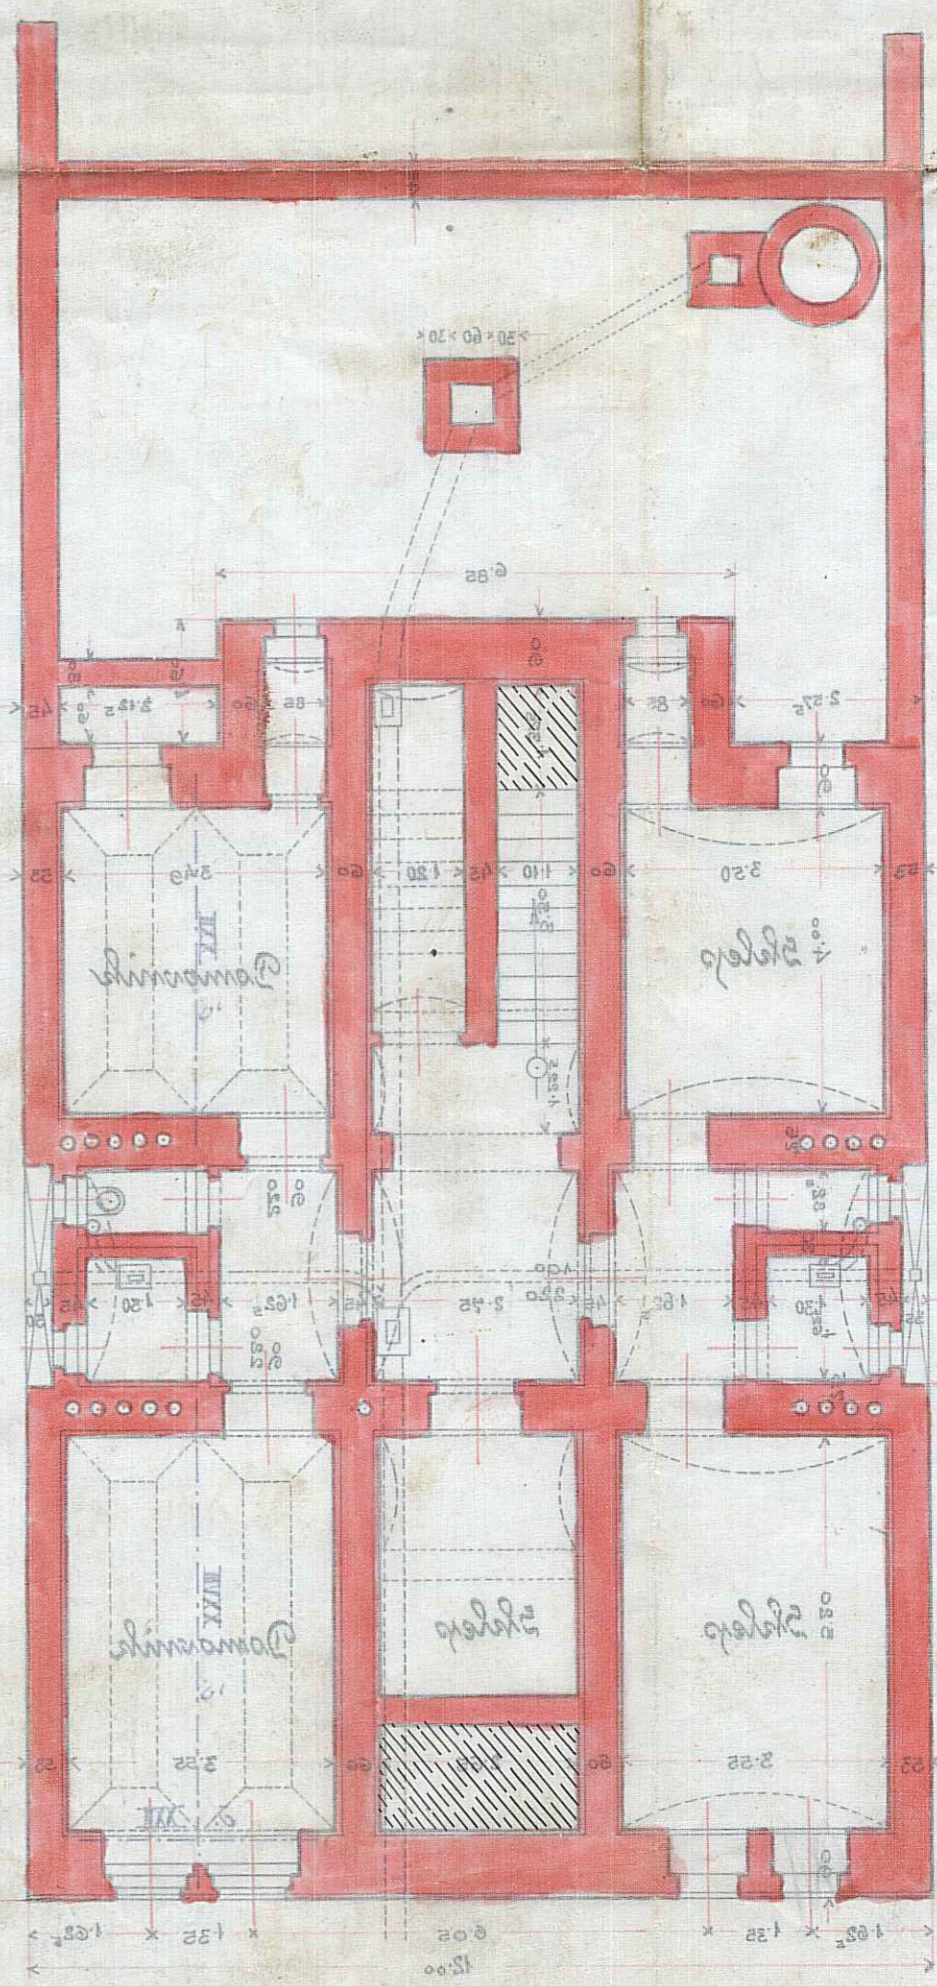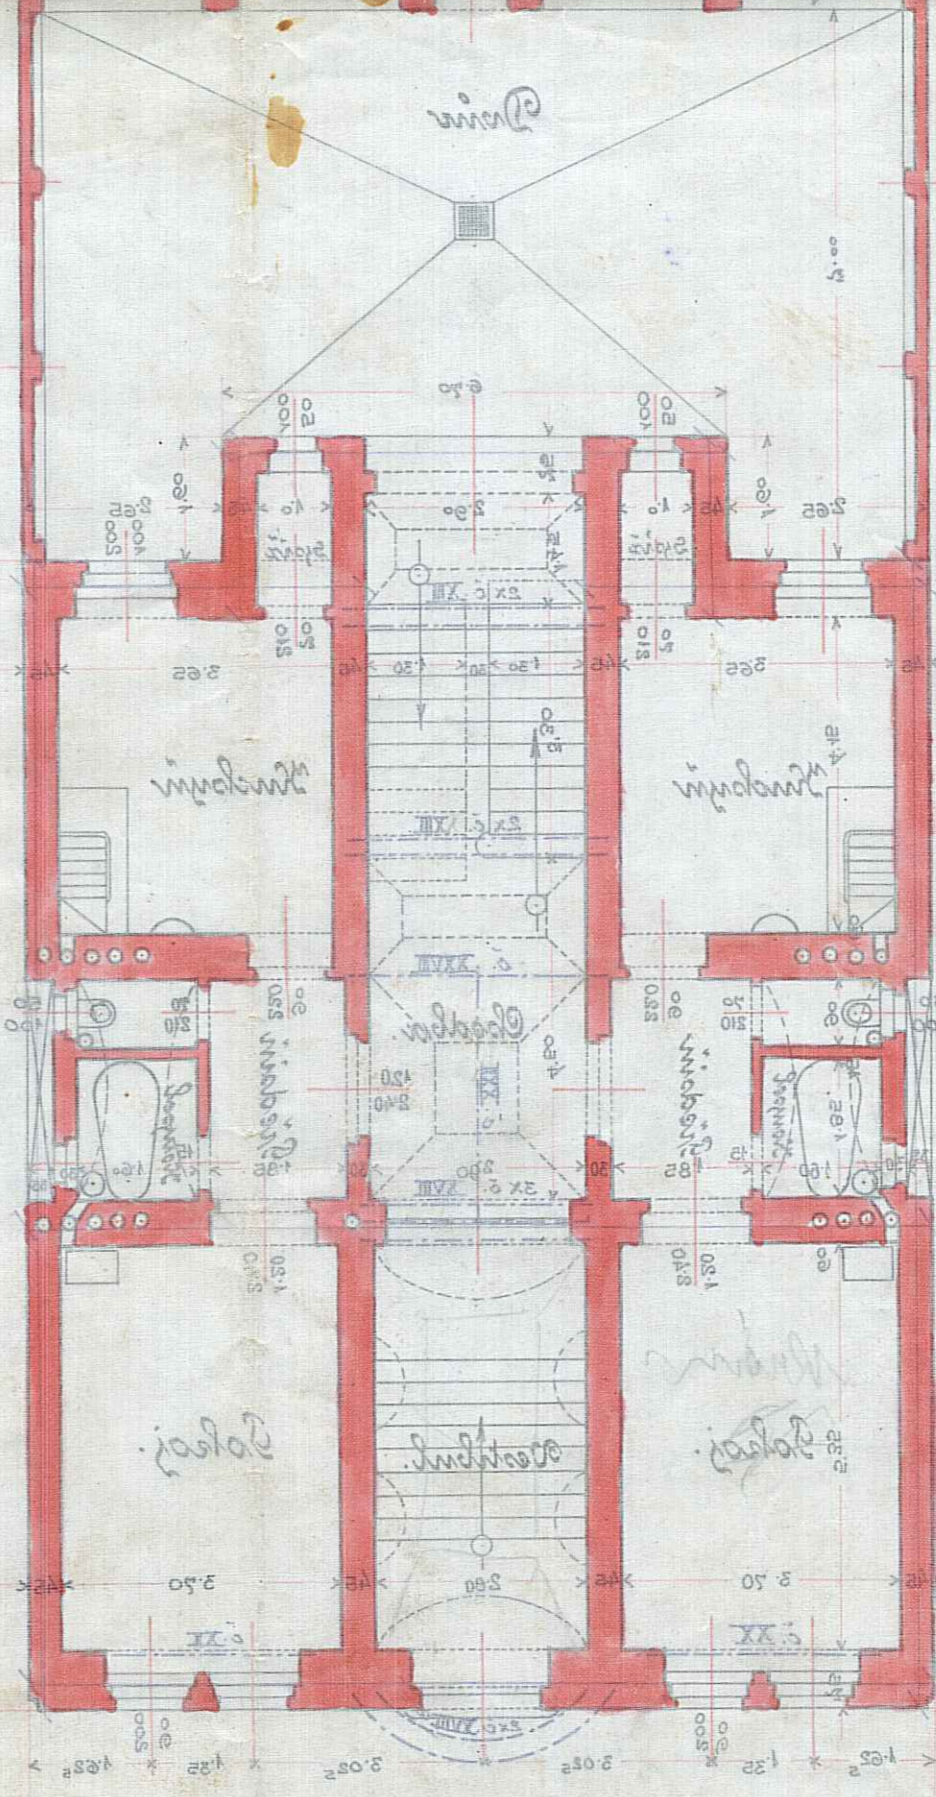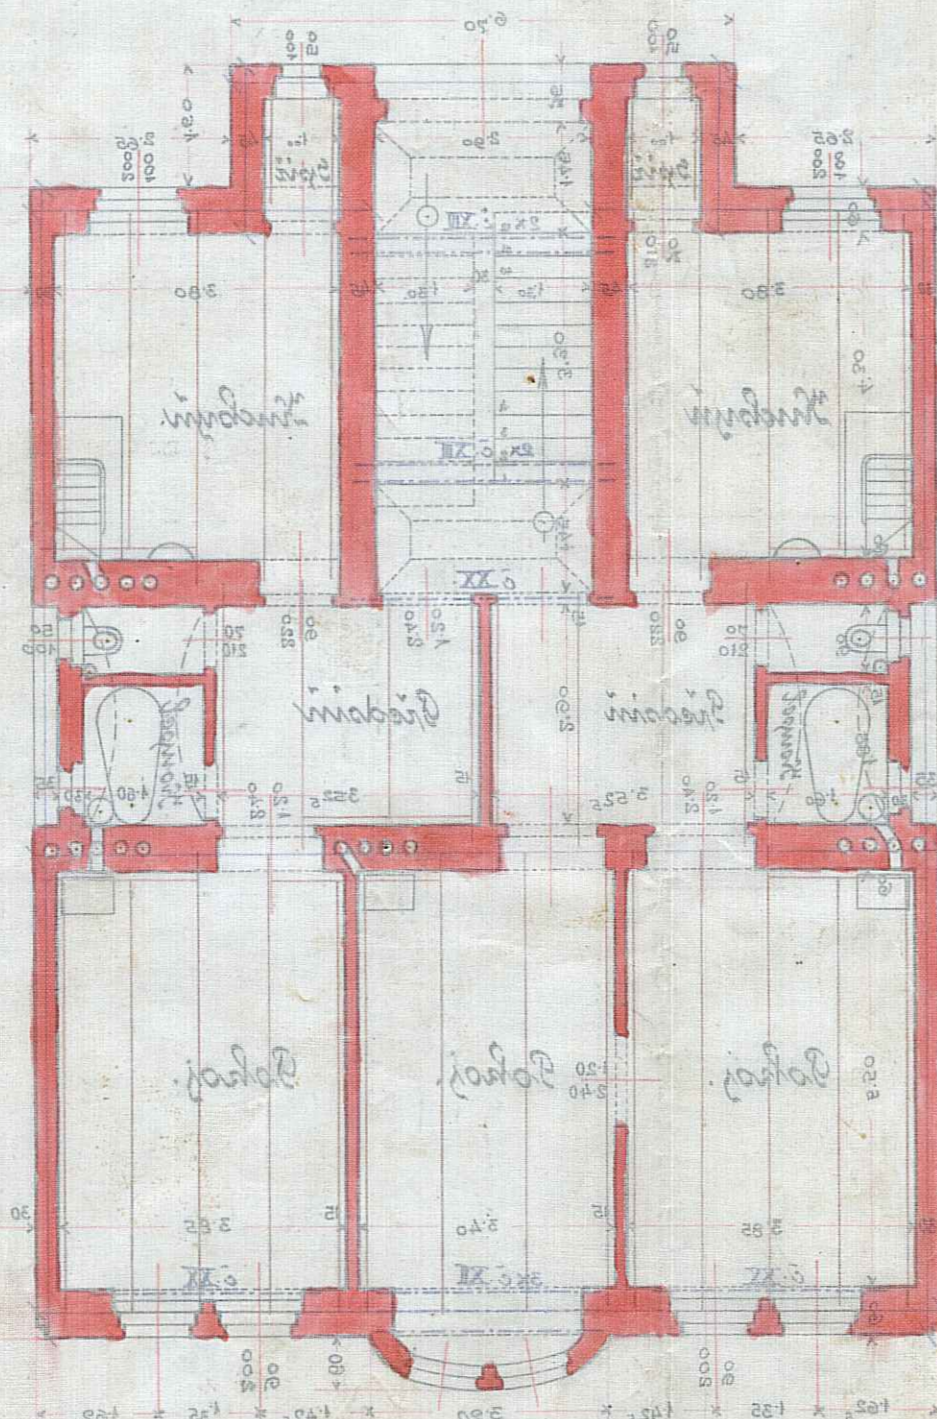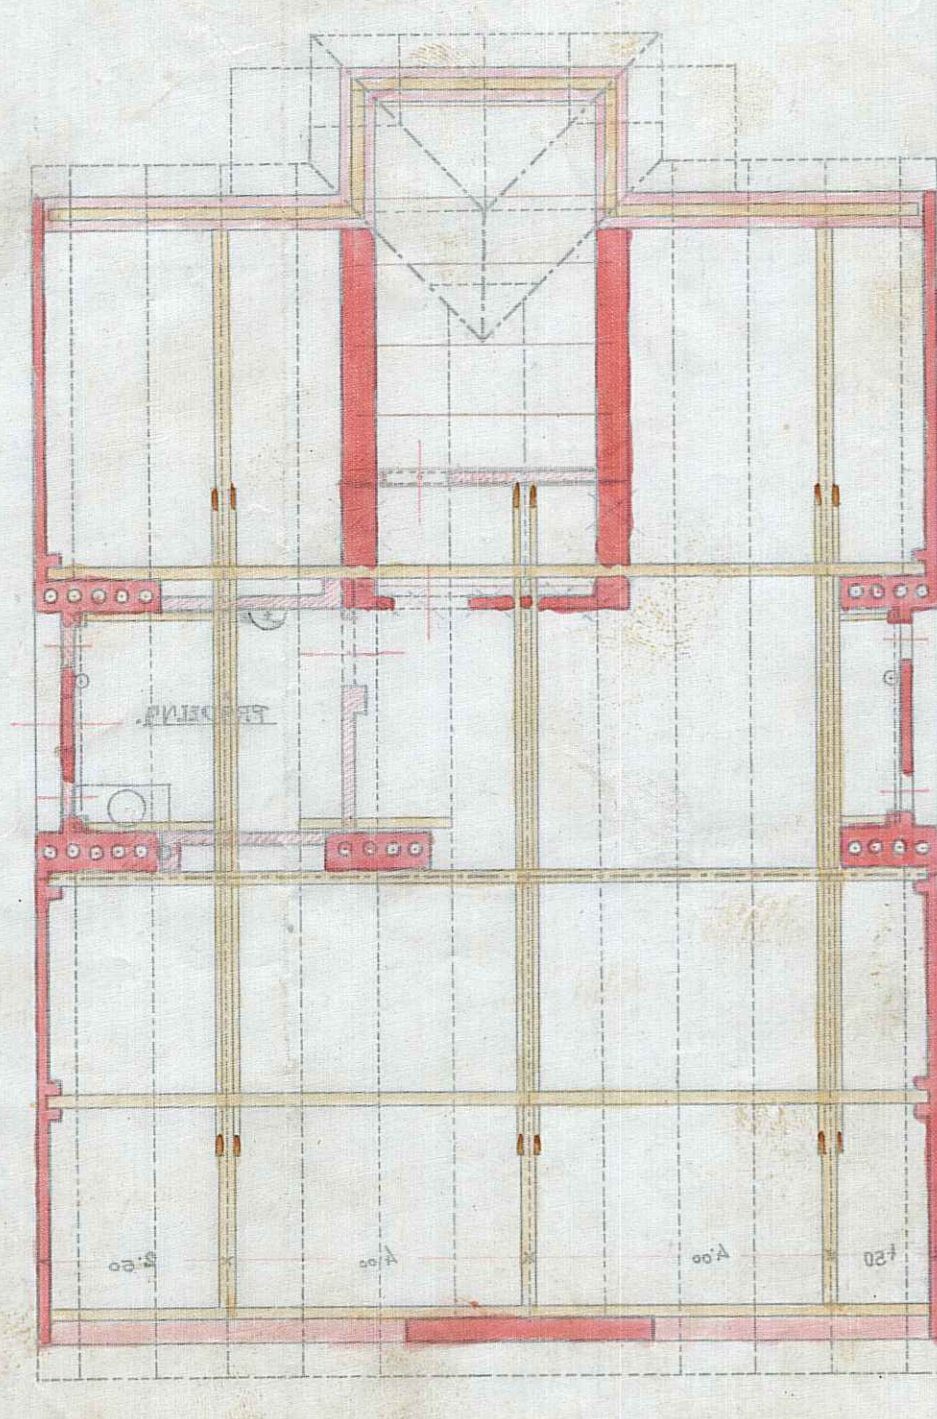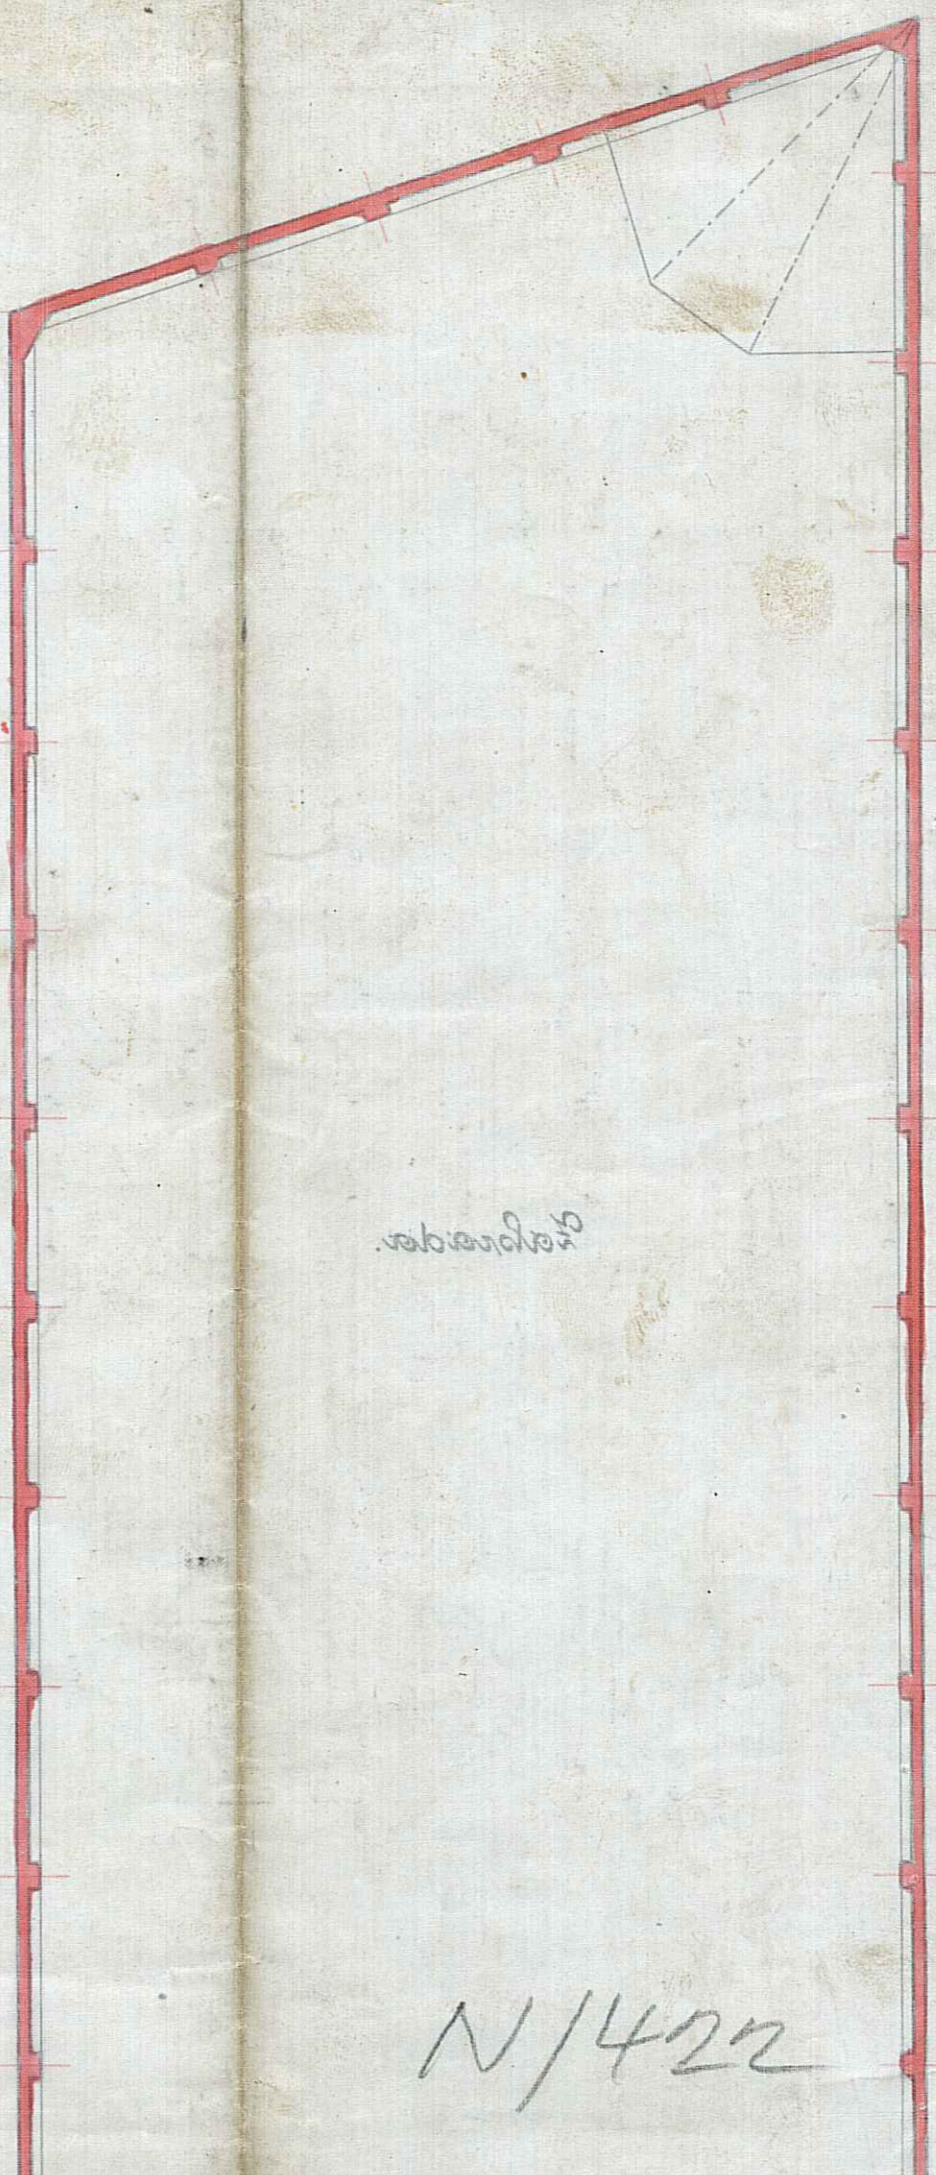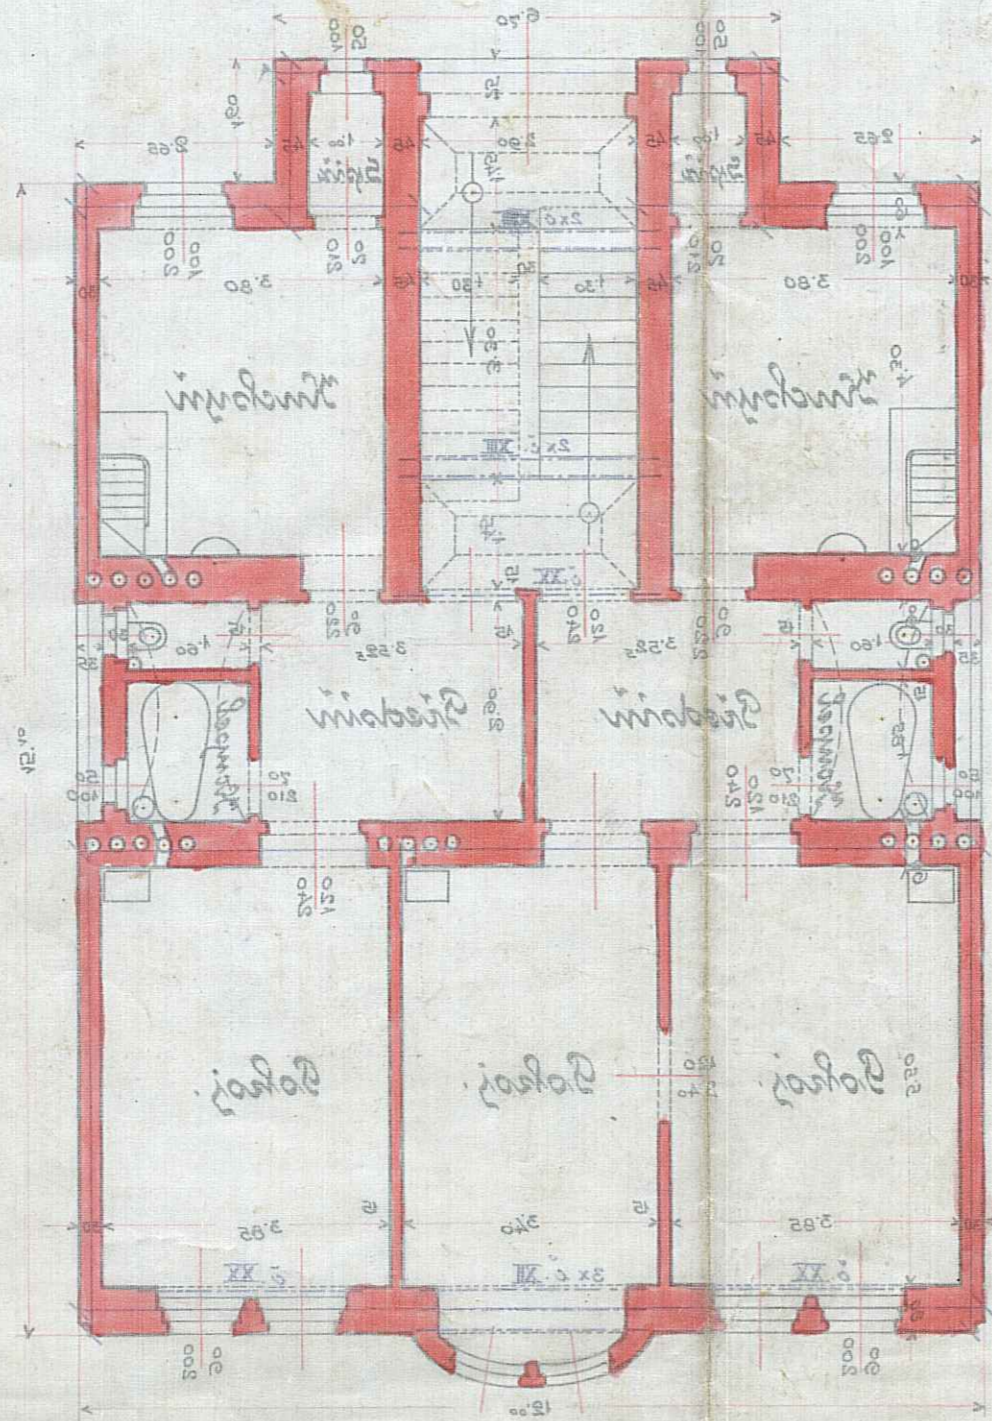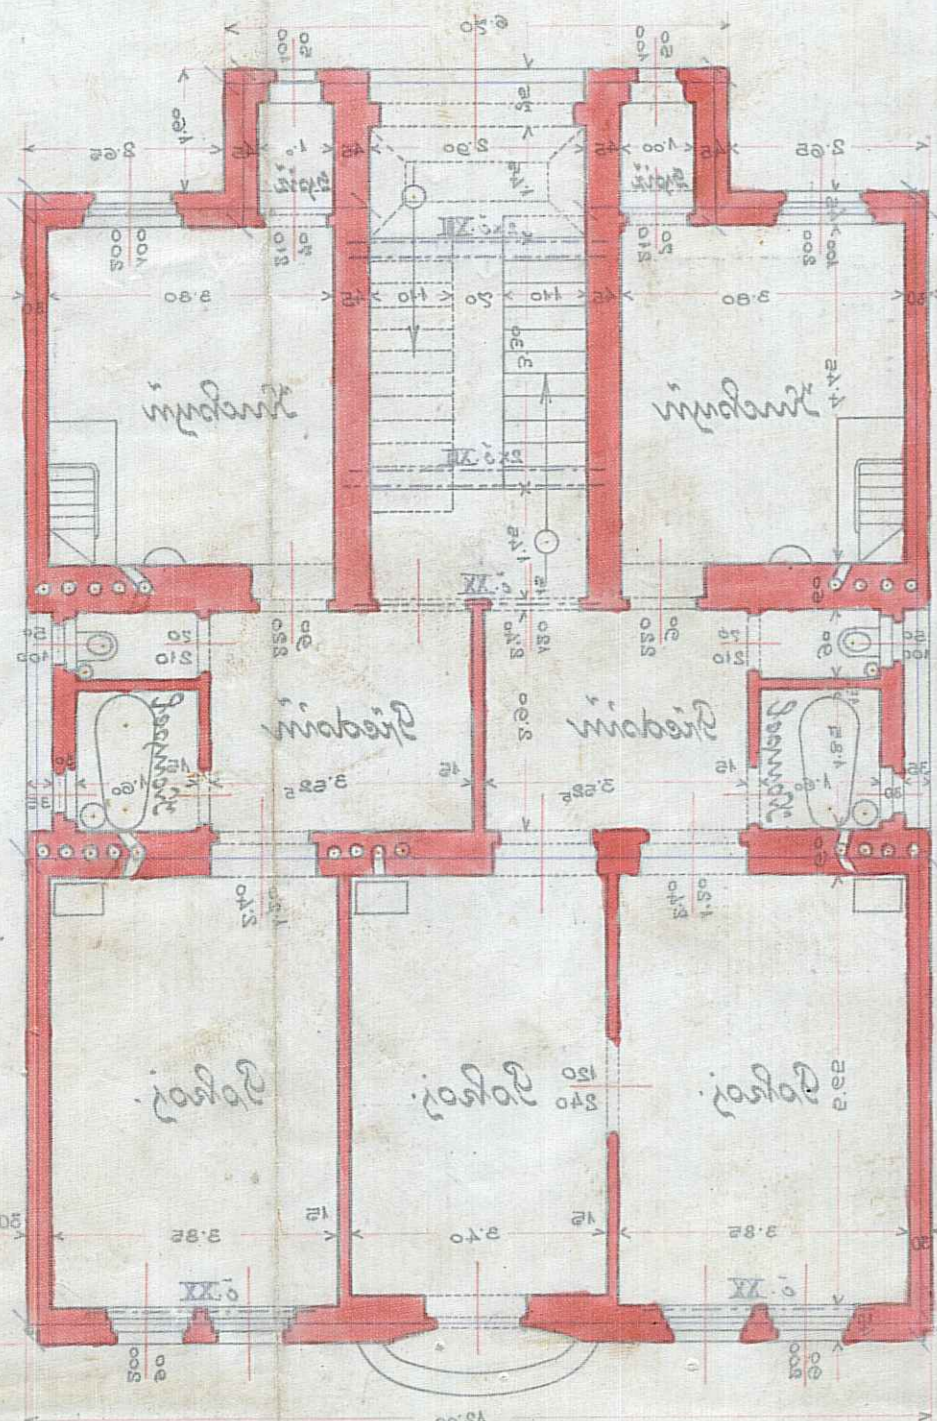

Handwritten signatures and text at the bottom left, including "K. H. H. H." and other illegible names.

I. patro

II. patro

III. patro